


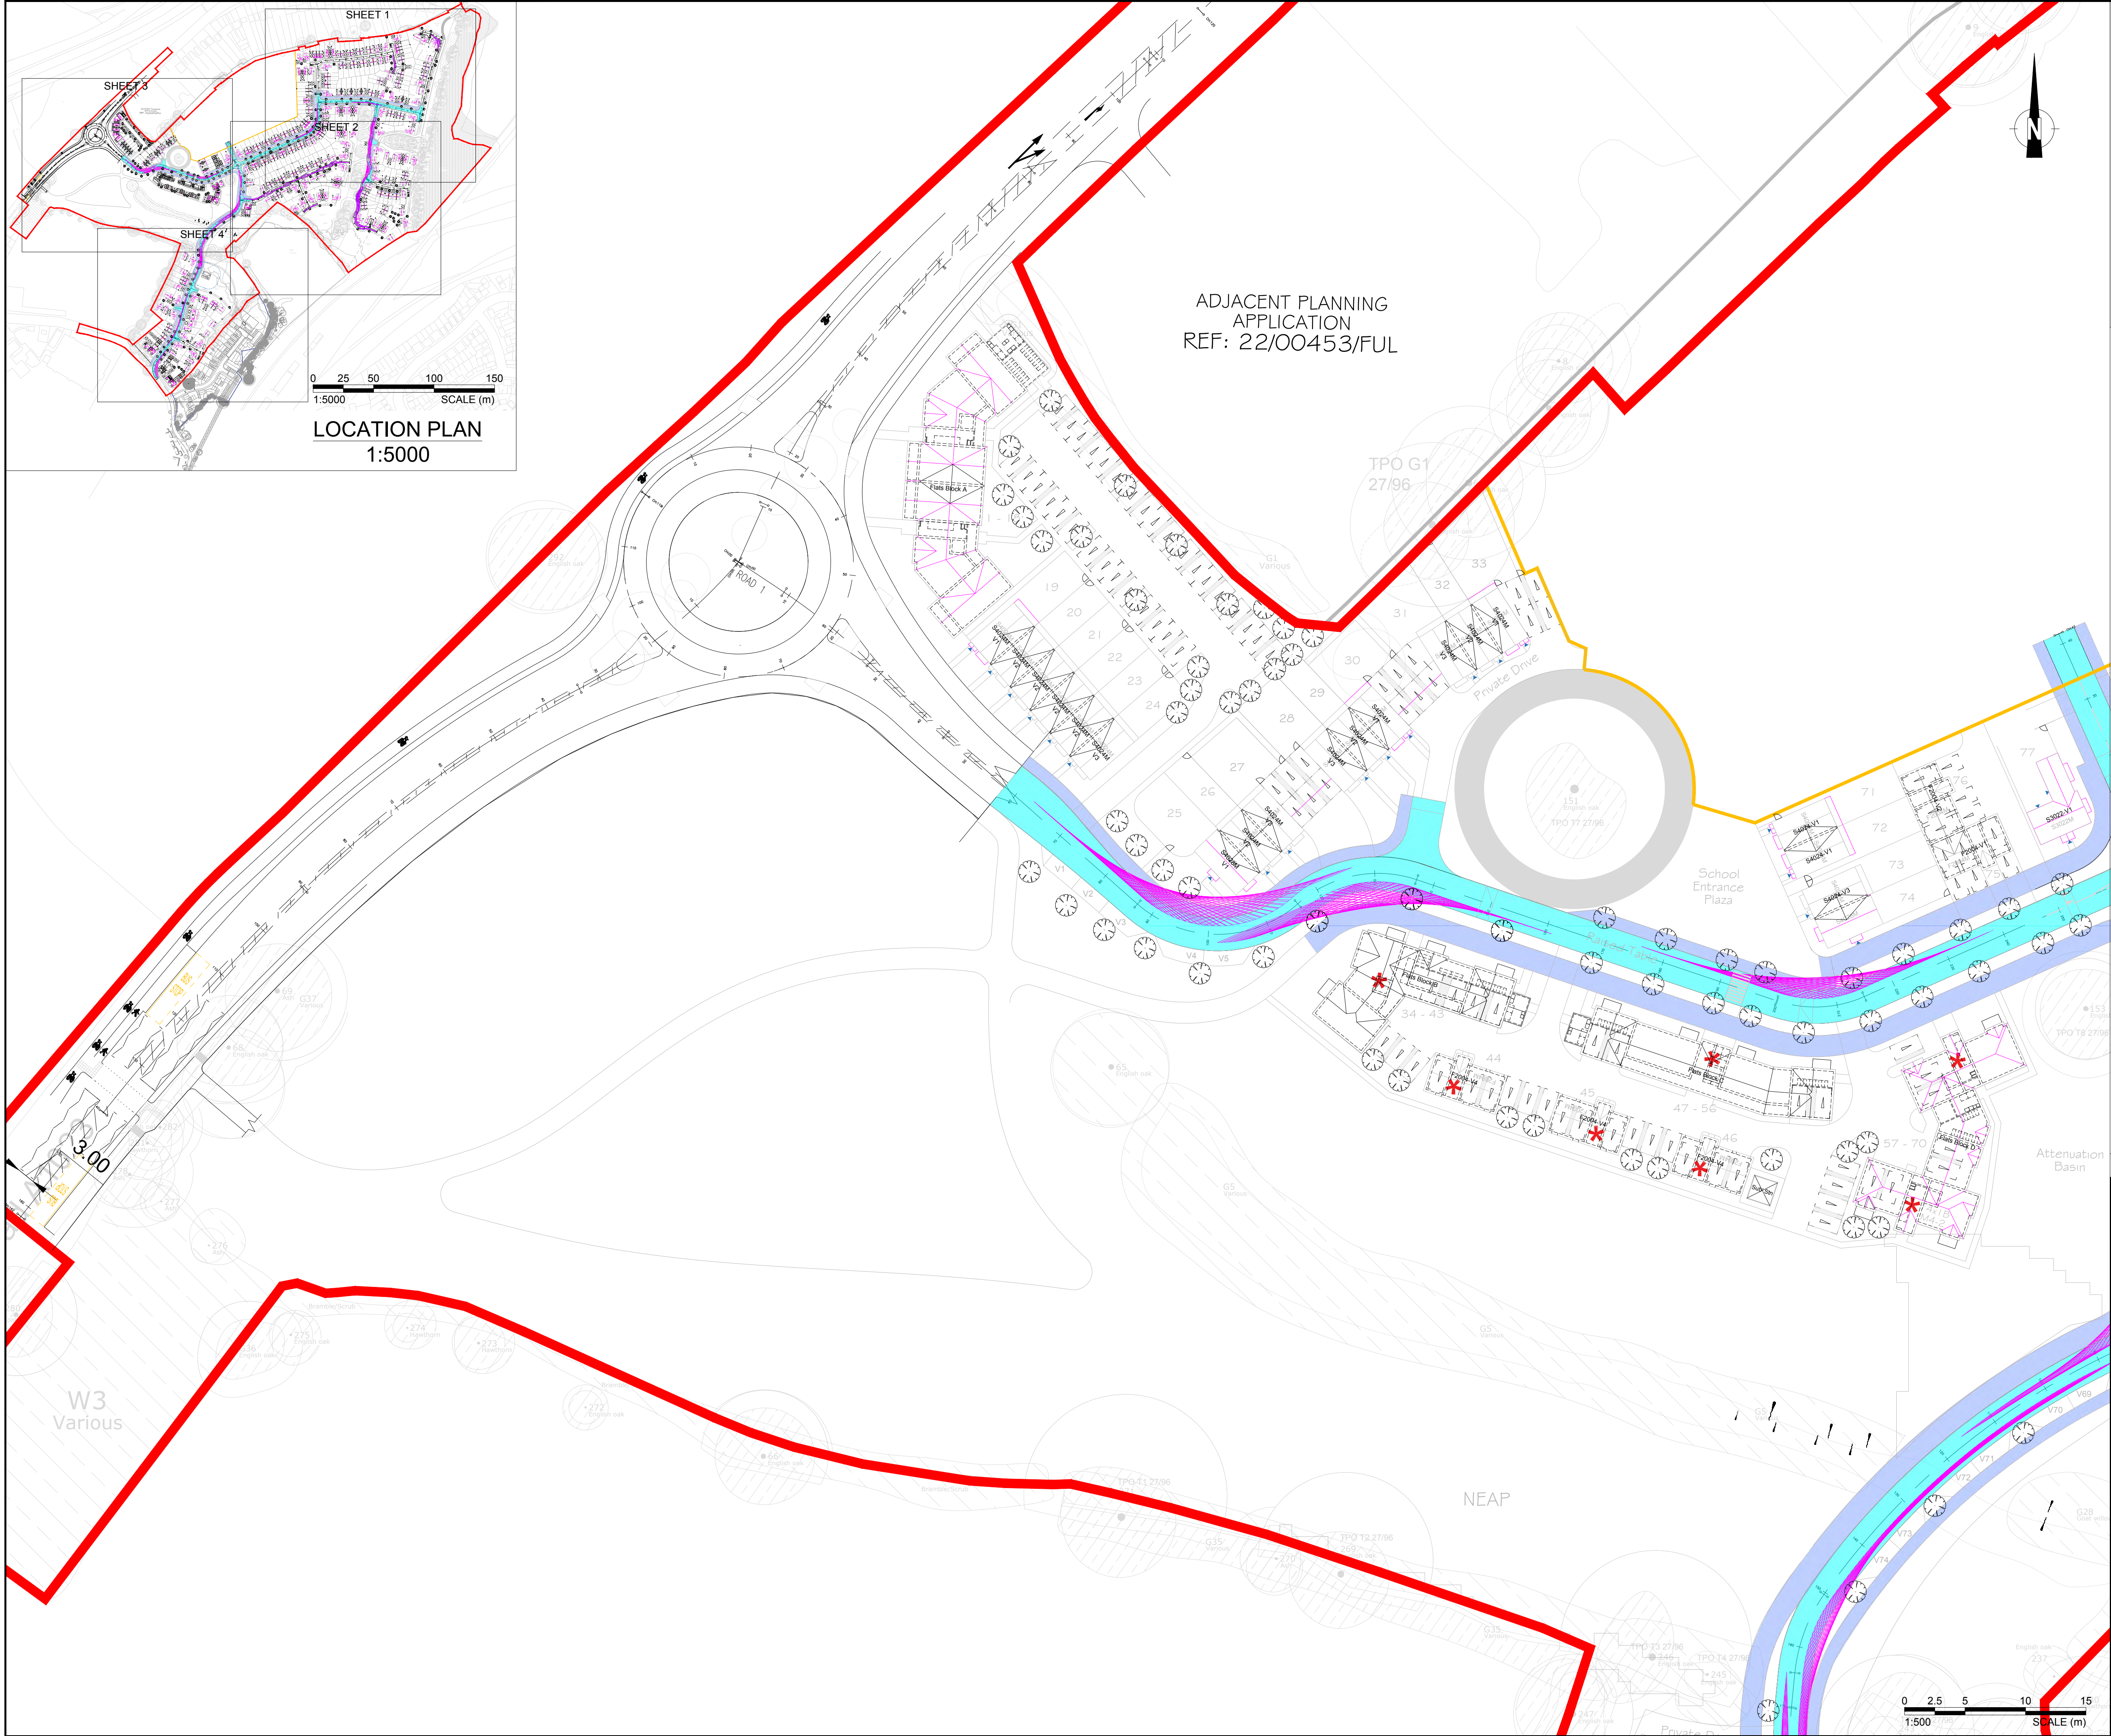

Key:

- Proposed site boundary
- Visibility splay
- Adoptable highway
- Adoptable footpath

NOTES:

- Based on site layout revision P

P04 Drawing updated	VV	JAK	JAK	05.09.2023
P03 Layout updated	PB	JAK	JAK	25.08.2023
P02 Drawing updated	IO	JAK	JAK	28.07.2023
P01 Initial issue	IO	JAK	JAK	21.07.2023

Rev	Details	Drawn	Checked	Auth	Date

Drawing Status				Suitability	
FOR STAGE APPROVAL				S4	

vectos.

3rd Floor, Brew House
Jacob Street, Tower Hill
Bristol
BS2 0EQ

t: 0117 906 4280
e: vectos@vectos.co.uk

PART OF

SLR

LRQA
CERTIFIED


ISO 9001

Client					
Croudace Homes					
Project Title					
OFFICERS' MEADOW SHENFIELD					
Drawing Title					
S38 ADOPTION PLAN					

Scale:	1:500	Designed	PB	Drawn	PB	Checked	JAK	Authorised	JAK
Original Size	A1	Date	23.05.2023	Date	23.05.2023	Date	23.05.2023	Date	23.05.2023

Drawing Number	VD23865	Proj. Ref. No.	VEC - S38	Volume	XXX	Location	-DR-CH-0252	I Type	DR-CH-0252	Role	DR-CH-0252	Number	VS152080	Project Ref. No.	VS152080
Revision	P04														

06/09/2023 Vineesh Vimalendran i:\jobs\2023\vd23856 shenfield - highways design (vs152080)\2. design\cad\vd23856-vec-s38-xxx-dr-ch-0250- highways ga plan.dwg

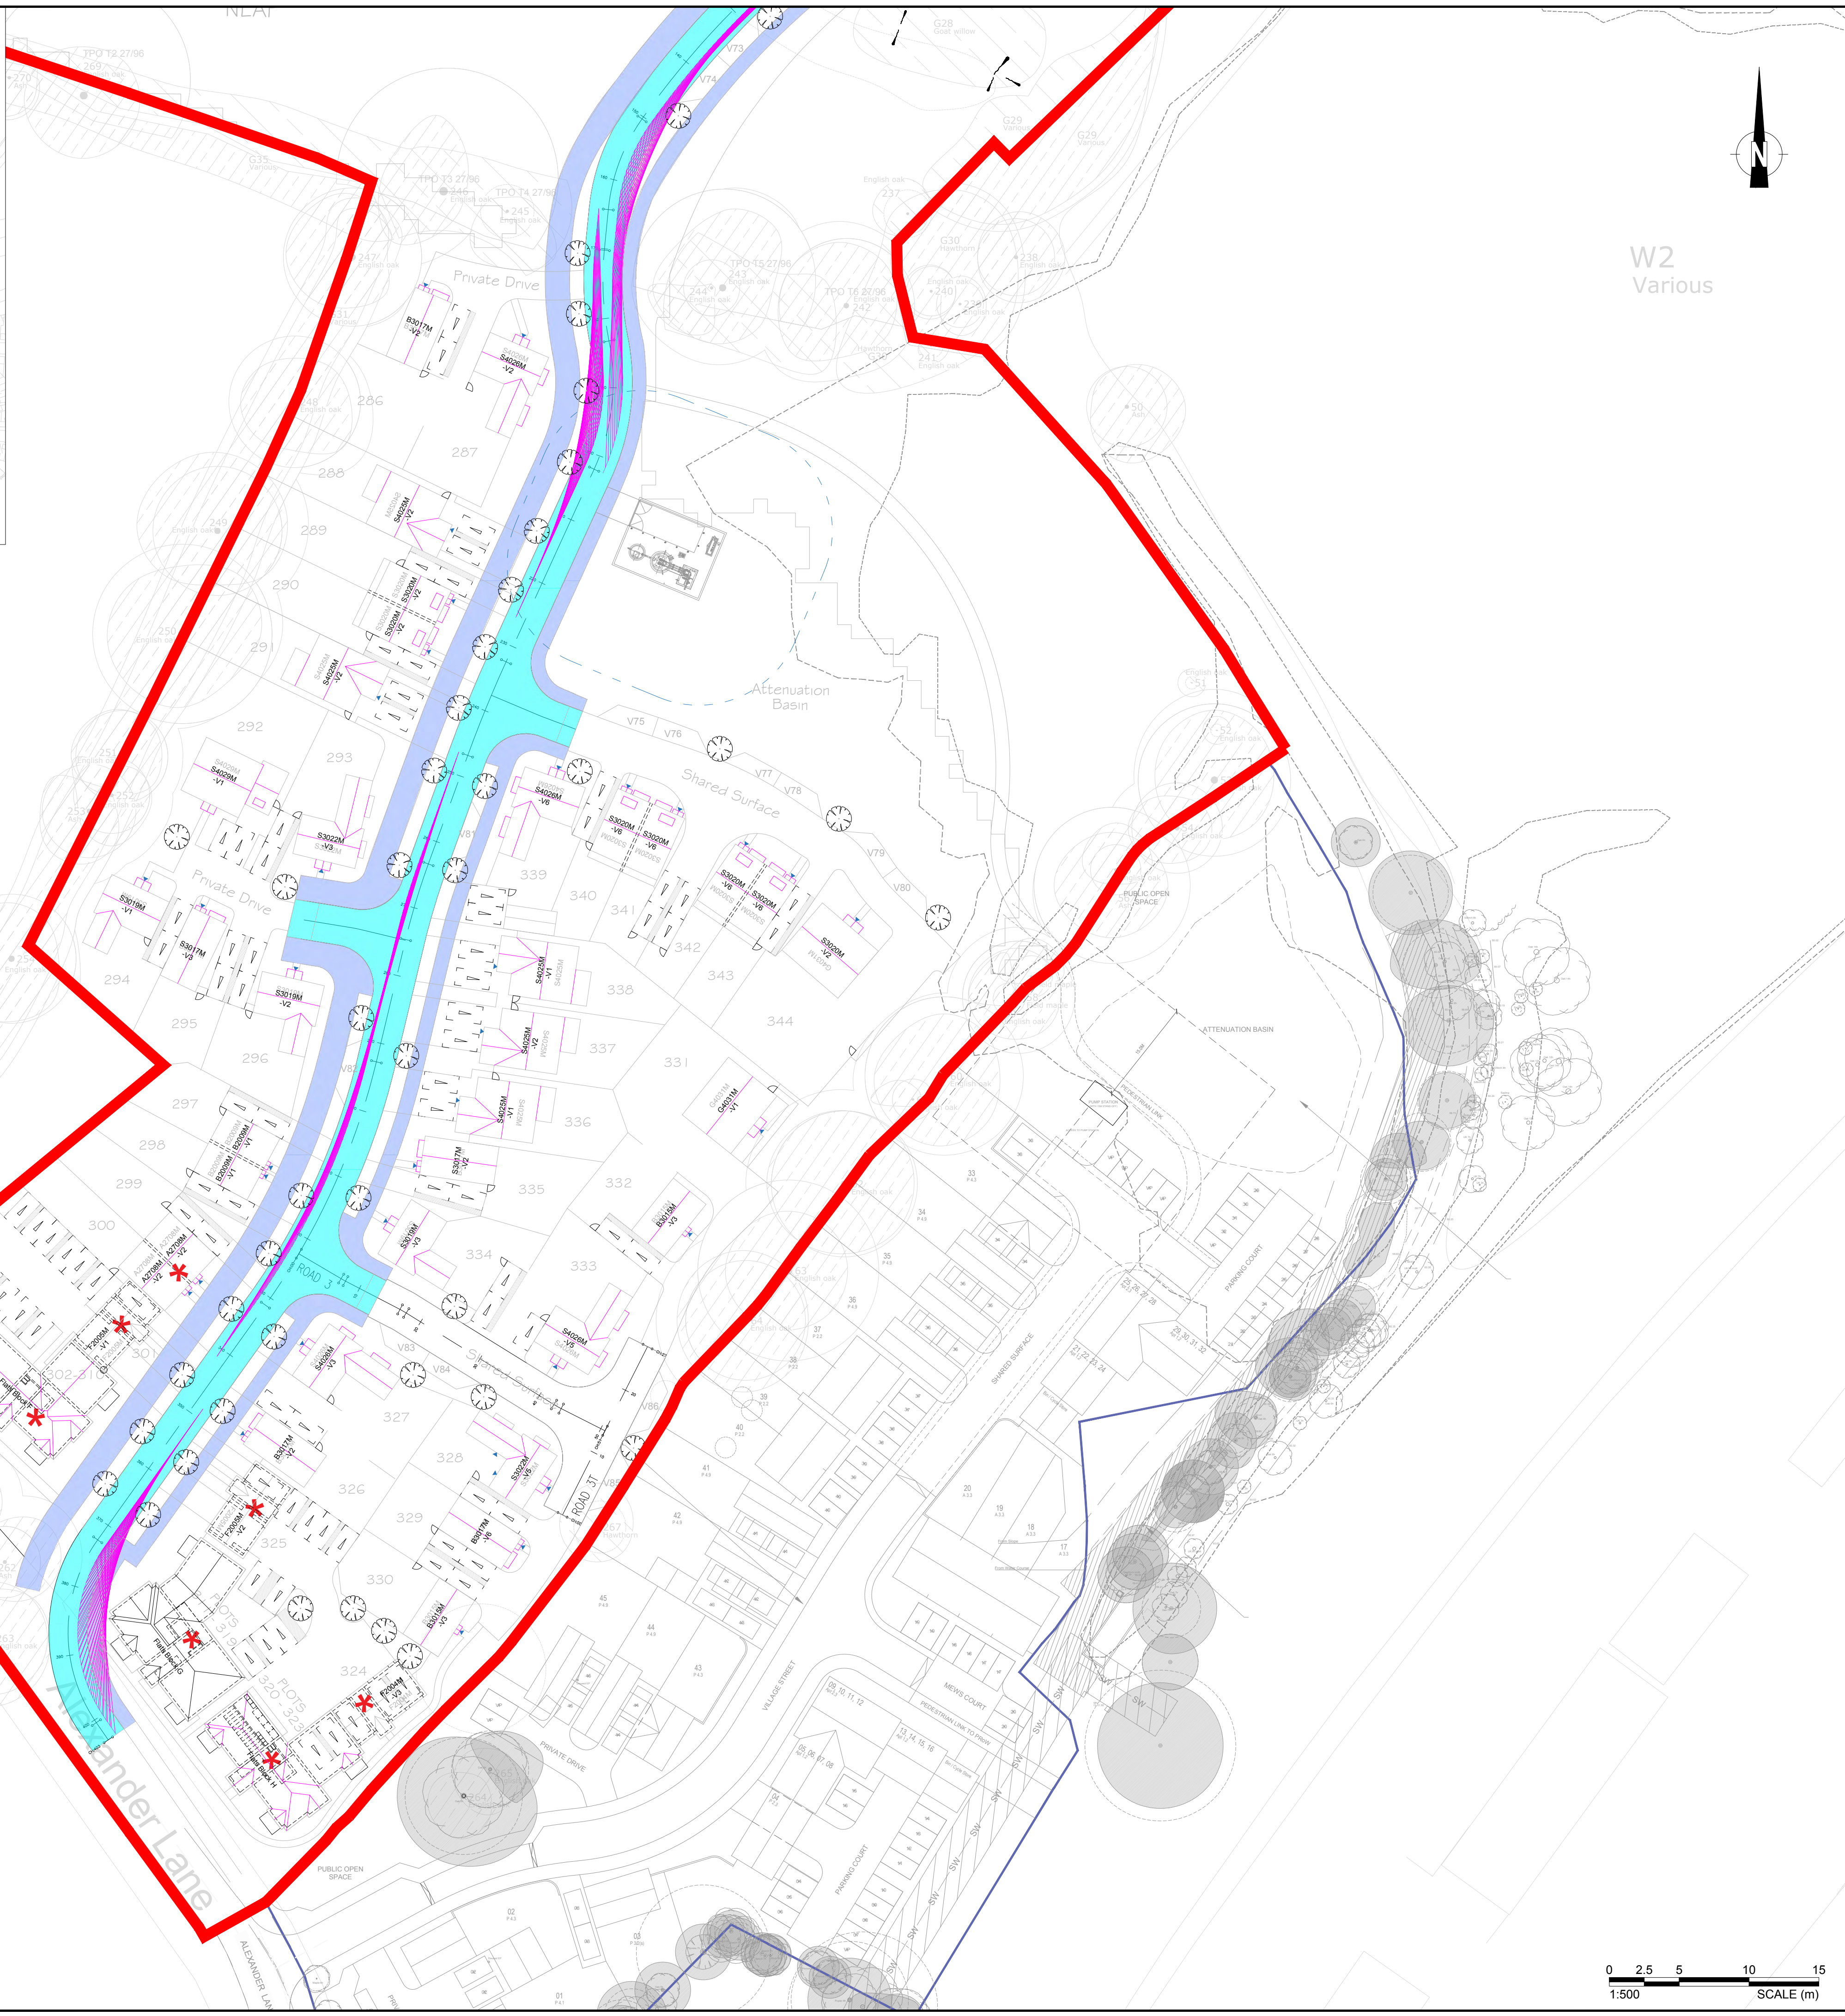

	Proposed site boundary
	Visibility splay
	Adoptable highway
	Adoptable footpath

1. Based on site layout revision P

P04	Drawing updated	VV	JAK	JAK	05.09.2023
P03	Layout updated	PB	JAK	JAK	25.08.2023
P02	Drawing updated	IO	JAK	JAK	28.07.2023
P01	Initial issue	IO	JAK	JAK	21.07.2023

Drawing Status		FOR STAGE APPROVAL		Suitability	
				S4	
			PART OF  SLR		
3rd Floor, Brew House Jacob Street, Tower Hill Bristol BS2 0EQ t: 0117 906 4280 e: vectors@vectors.co.uk					
Client					
Croudace Homes					
Project Title					
OFFICERS' MEADOW SHENFIELD					
Drawing Title					
S38 ADOPTION PLAN					
Scale	Designed	Drawn	Checked	Authorised	
1:500	PB	PB	JAK	JAK	
Original Size	Date	Date	Date	Date	
A1	23.05.2023	23.05.2023	23.05.2023	23.05.2023	
Drawing Number				Project Ref. No	
PIN/Proj. Ref. No		Originator Volume	Location	Type	Role Number
VD23865 - VEC - S38 -		XXX	-DR - CH -	0253	VS152080
				Revision	
				P04	