
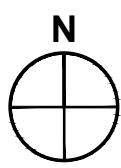


Appendix I

Street Layout and Dimensions

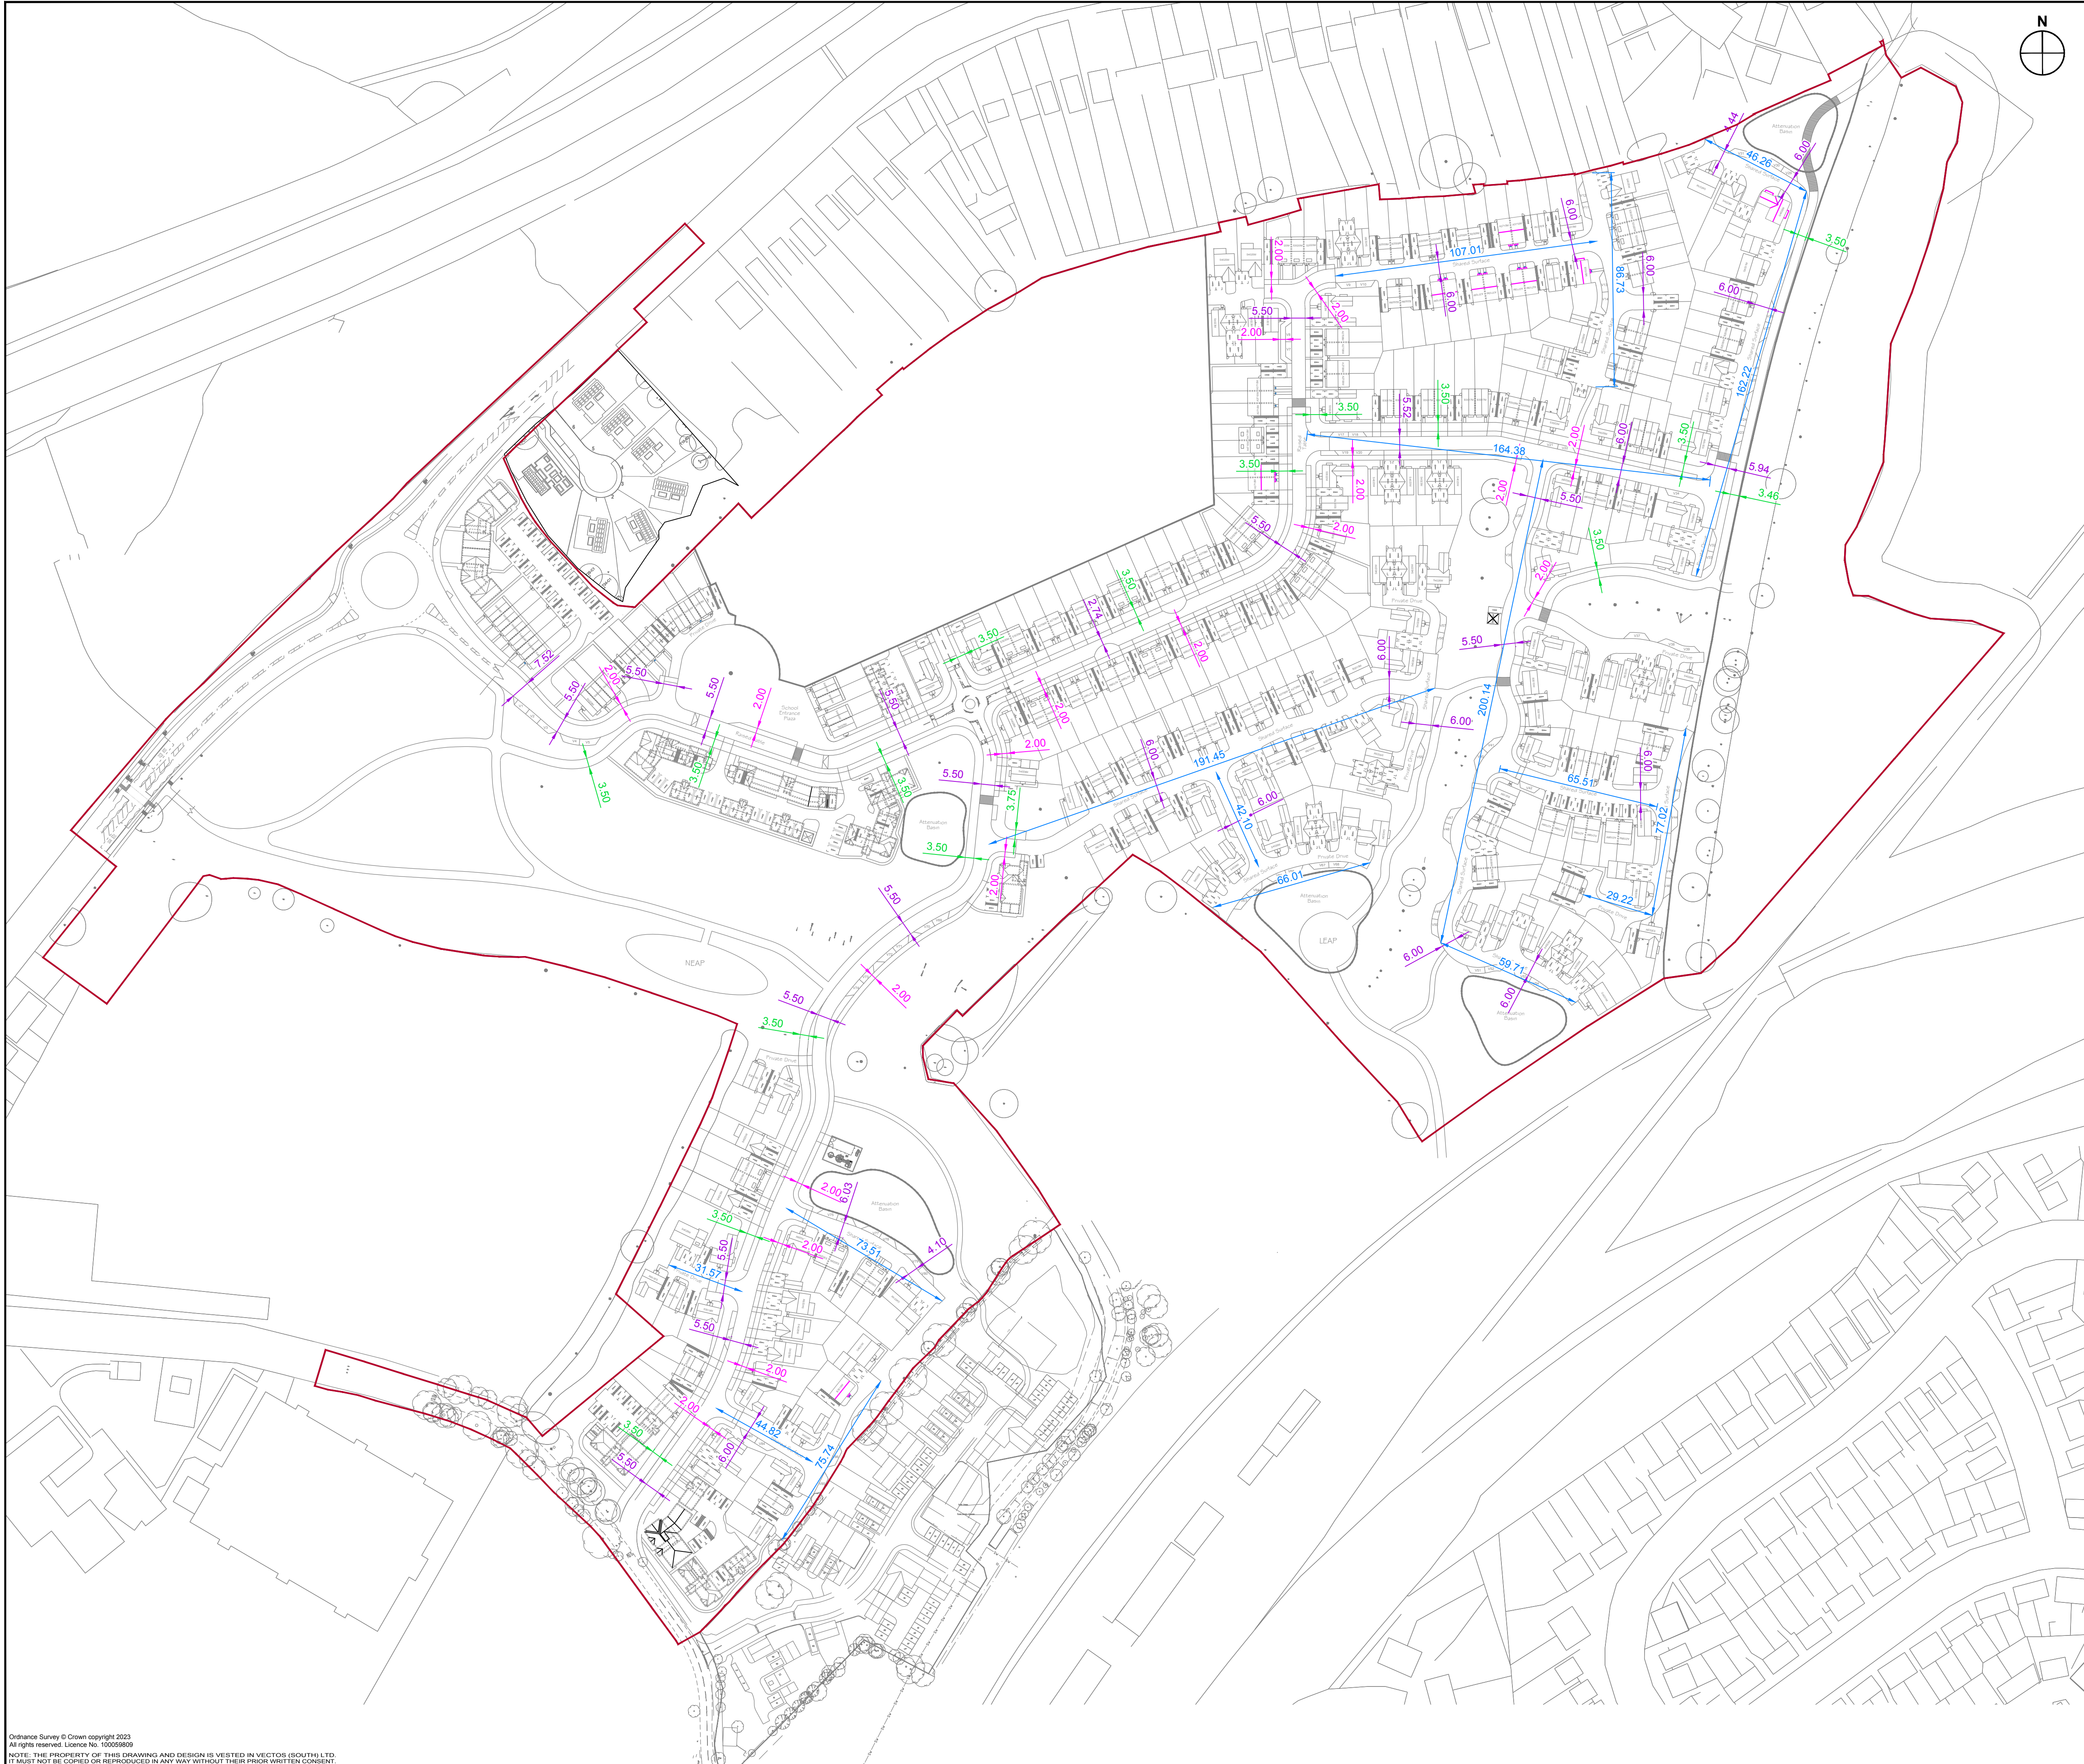

- Notes:
1. This is not a construction drawing and is intended for illustrative purposes only.
 2. While lining is indicative only.
 3. Based on Finc Architect layout: 400K_Shenfield Proposed Site Layout

- Key
- ?? Road widths
 - ?? Footway widths
 - ?? Shared Cycle / Footway widths
 - ?? Shared surface and private drives

REV.	DETAILS	DRAWN	CHECKED	DATE
------	---------	-------	---------	------

STATUS:

INFORMATION ONLY

CLIENT:

Croudace Homes Ltd

PROJECT:

Officers Meadow, Shenfield

DRAWING TITLE:

Street Typology

SCALES: 1:1250 at A1

DRAWN: PP	CHECKED: HA	DATE: 24.08.2023
-----------	-------------	------------------



DRAWING NUMBER: 152080/SK02

REVISION: