

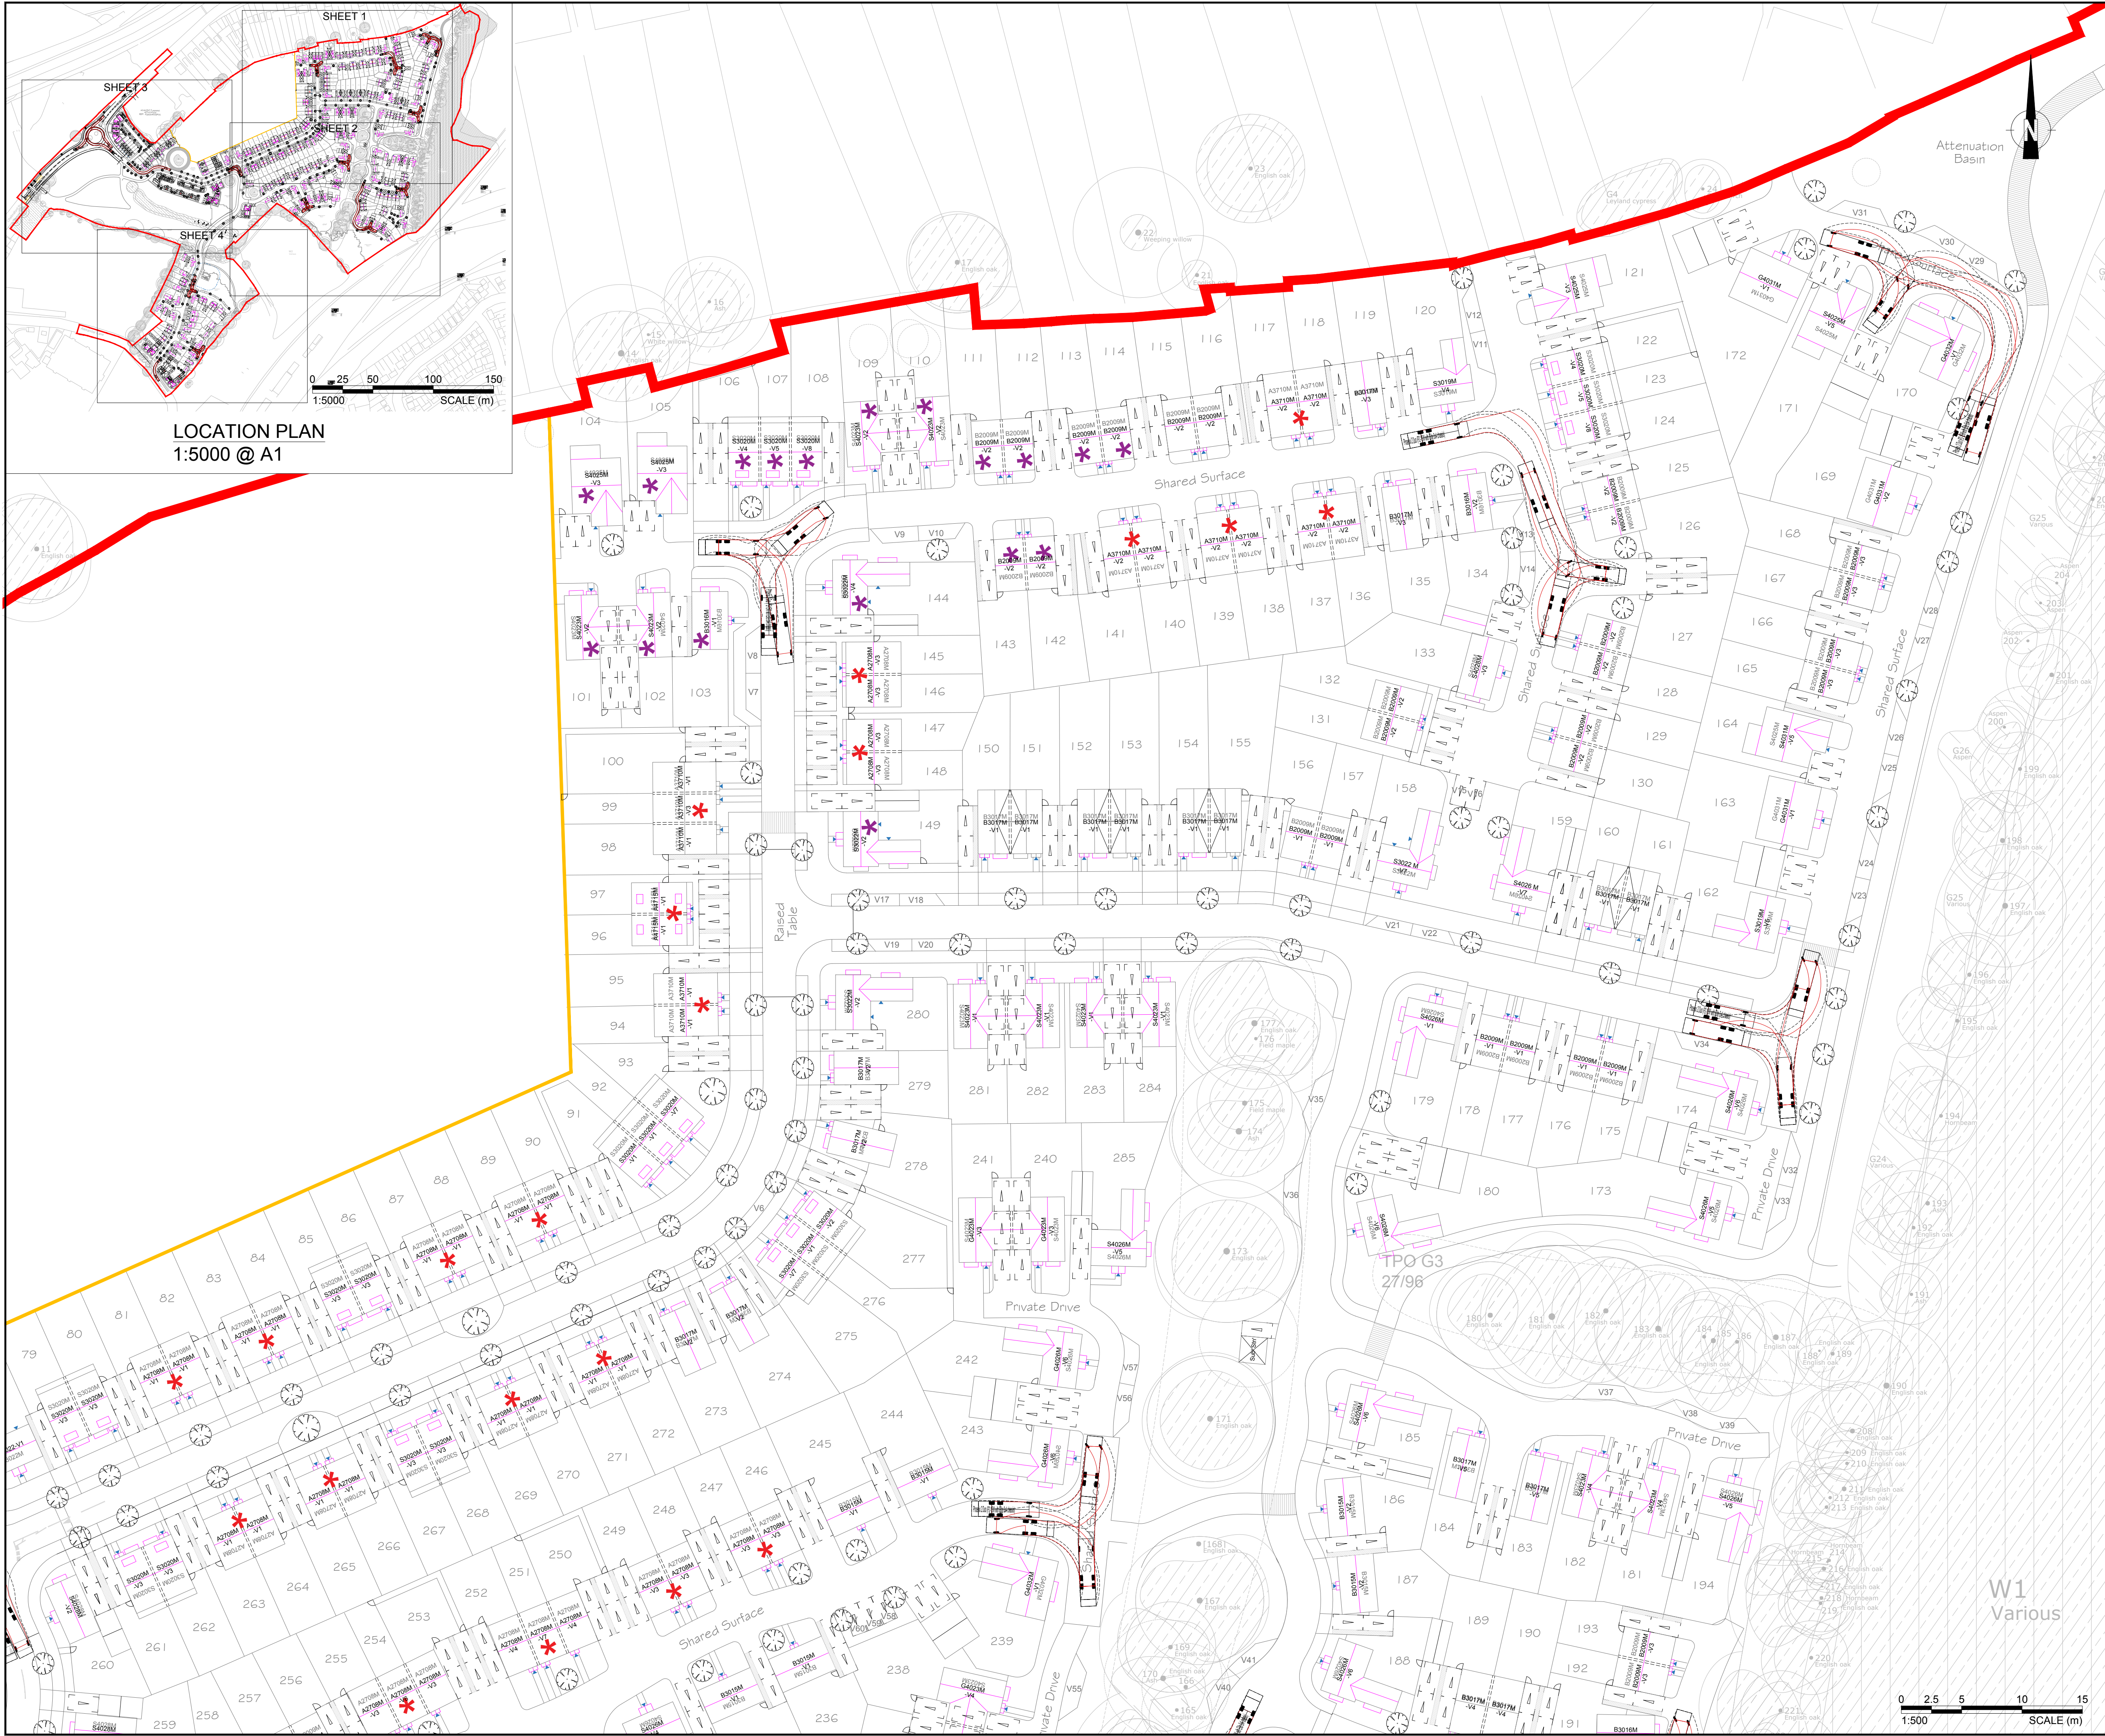


Appendix J

Swept Path Analysis

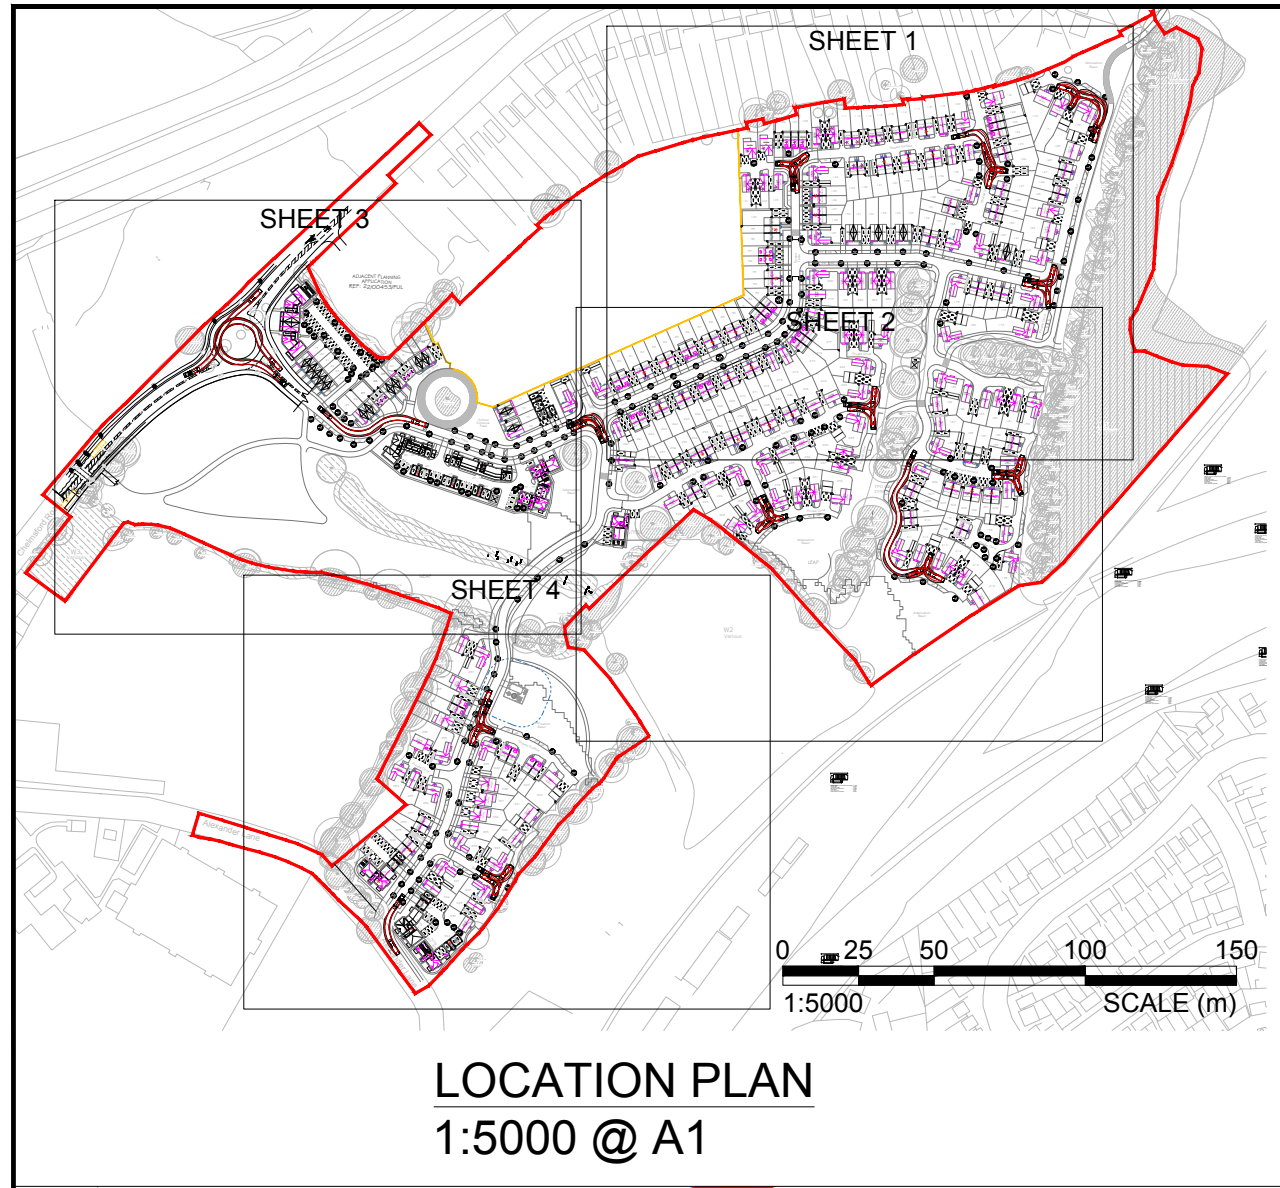

- NOTES:
- Based on site layout revision P

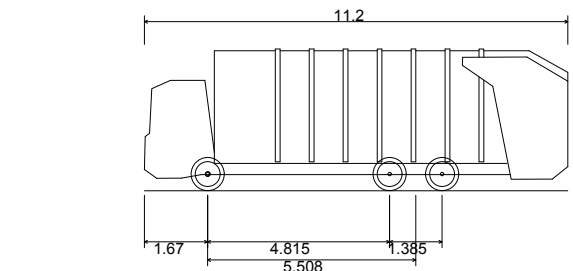

Phoenix 2 Duo (P2-15W with Elite 6x4 chassis)
Overall Length 11.200m
Overall Width 2.530m
Overall Body Height 3.751m
Min Body Ground Clearance 0.504m
Track Width 2.500m
Lock to lock time 4.00s
Kerb to Kerb Turning Radius 9.500m

P04 Drawing updated	VV	JAK	JAK	05.09.2023
P03 Layout updated	PB	JAK	JAK	25.08.2023
P02 Drawing status updated	IO	JAK	JAK	28.07.2023
P01 Initial issue	IO	JAK	JAK	21.07.2023

Rev	Details	Drawn	Checked	Auth	Date
-----	---------	-------	---------	------	------

Drawing Status	FOR STAGE APPROVAL	Suitability	S4
----------------	--------------------	-------------	----

vectos.

3rd Floor, Brew House
Jacob Street, Tower Hill
Bristol
BS2 0EQ
t: 0117 906 4280
e: vectos@vectos.co.uk



SLR
PART OF
LRQA
CERTIFIED
ISO 9001

Client: Croudace Homes

Project Title: OFFICERS' MEADOW
SHENFIELD

Drawing Title: SWEPT PATH ANALYSIS

Scale: 1:500	Designed: PB	Drawn: PB	Checked: JAK	Authorised: JAK
Original Size: A1	Date: 23.05.2023	Date: 23.05.2023	Date: 23.05.2023	Date: 23.05.2023
Drawing Number: VD23856 - VEC - S38 -	Originator Volume: XXX	Location: -DR-CH-0270	Project Ref. No.: VS152080	Revision: P04

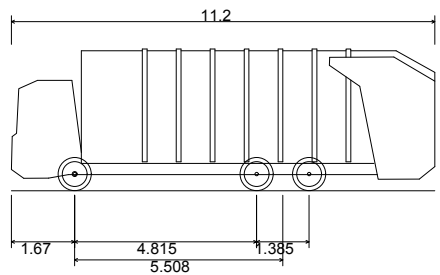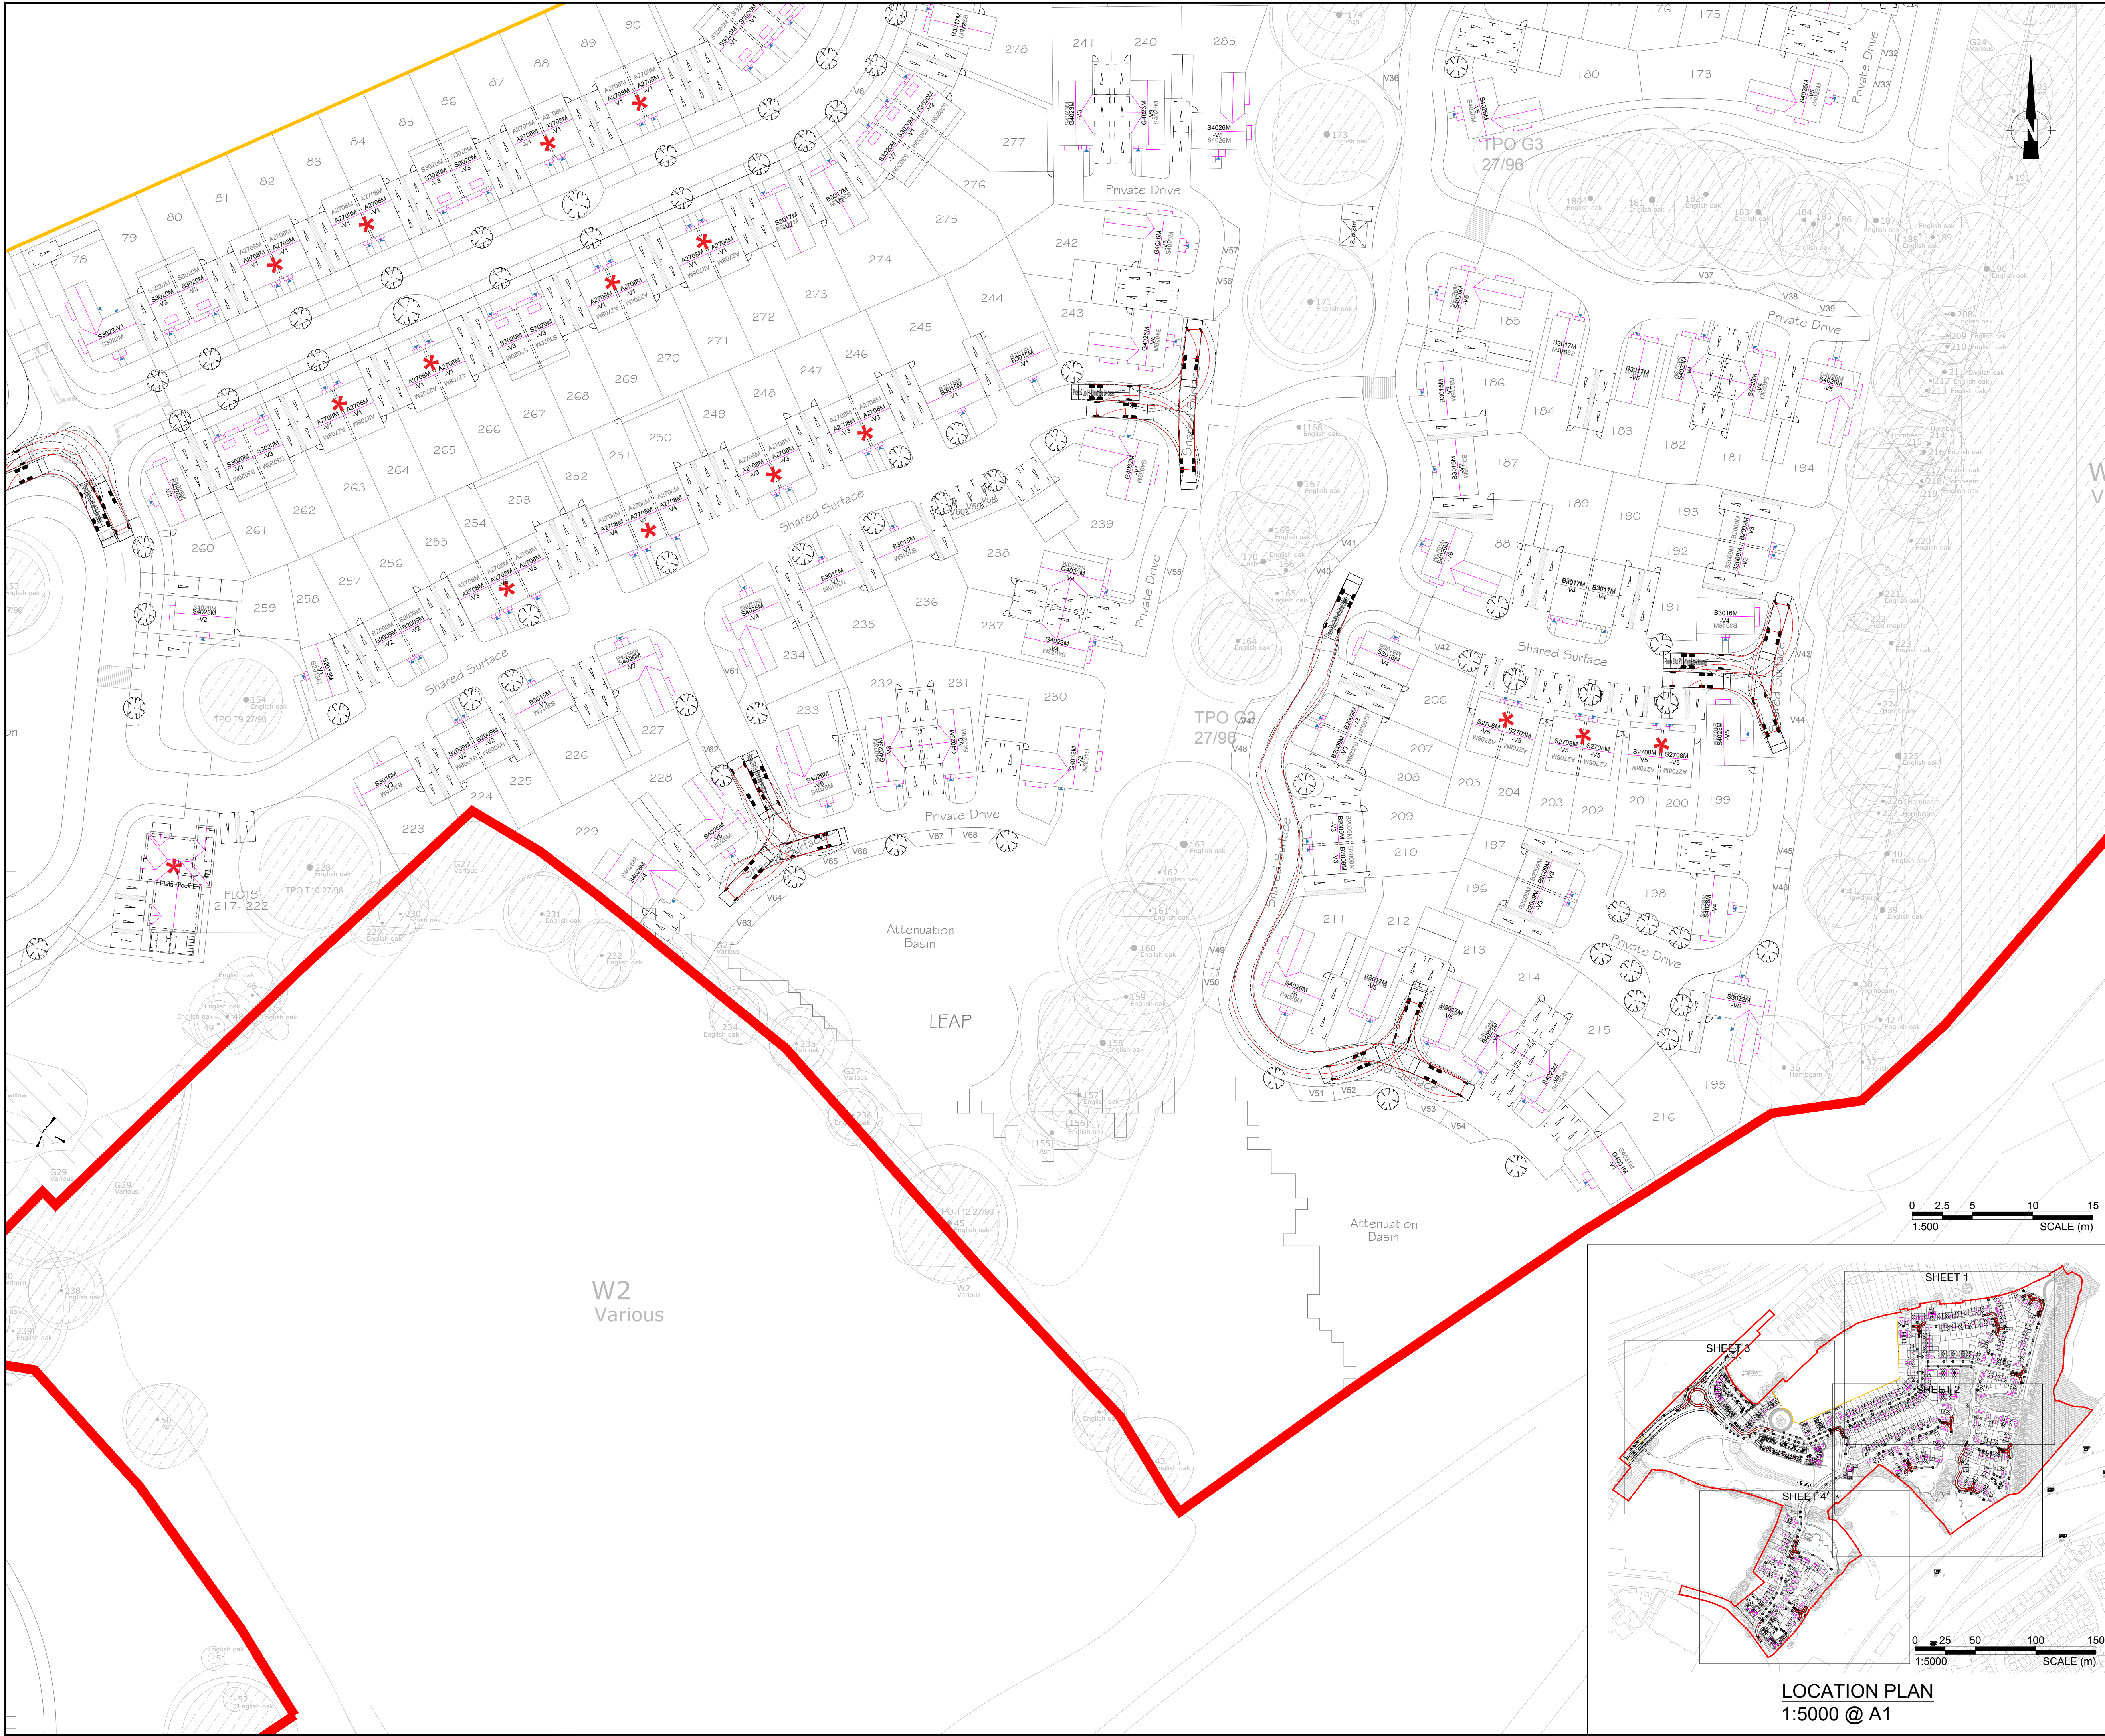

Phoenix 2 Duo (P2-15W with Elite 6x4 chassis)
Overall Length 11.200m
Overall Width 2.530m
Overall Body Height 3.751m
Min Body Ground Clearance 0.504m
Track Width 2.500m
Lock to lock time 4.00s
Kerb to Kerb Turning Radius 9.500m

NOTES:

- Based on site layout revision P

P04 Drawing updated	VV	JAK	JAK	05.09.2023
P03 Layout updated	PB	JAK	JAK	25.08.2023
P02 Drawing status updated	IO	JAK	JAK	28.07.2023
P01 Initial issue	IO	JAK	JAK	21.07.2023

Rev	Details	Drawn	Checked	Auth	Date
-----	---------	-------	---------	------	------

Drawing Status	S4
----------------	----

vectos.

3rd Floor, Brew House
Jacob Street, Tower Hill
Bristol
BS2 0EQ
t: 0117 906 4280
e: vectos@vectos.co.uk

SLR
PART OF
LRQA
CERTIFIED
ISO 9001

Client: Croudace Homes

Project Title: OFFICERS' MEADOW
SHENFIELD

Drawing Title: SWEPT PATH ANALYSIS


Scale: 1:500
Designed: PB
Drawn: PB
Checked: JAK
Authorised: JAK

Original Size: A1
Date: 23.05.2023
Date: 23.05.2023
Date: 23.05.2023
Date: 23.05.2023


Drawing Number: VD23856 - VEC - S38 -
PIN/Proj. Ref. No. Originator Volume I Location I Type I Role I Number

Project Ref. No. VS152080
Revision P04

0 2.5 5 10 15
1:500 SCALE (m)

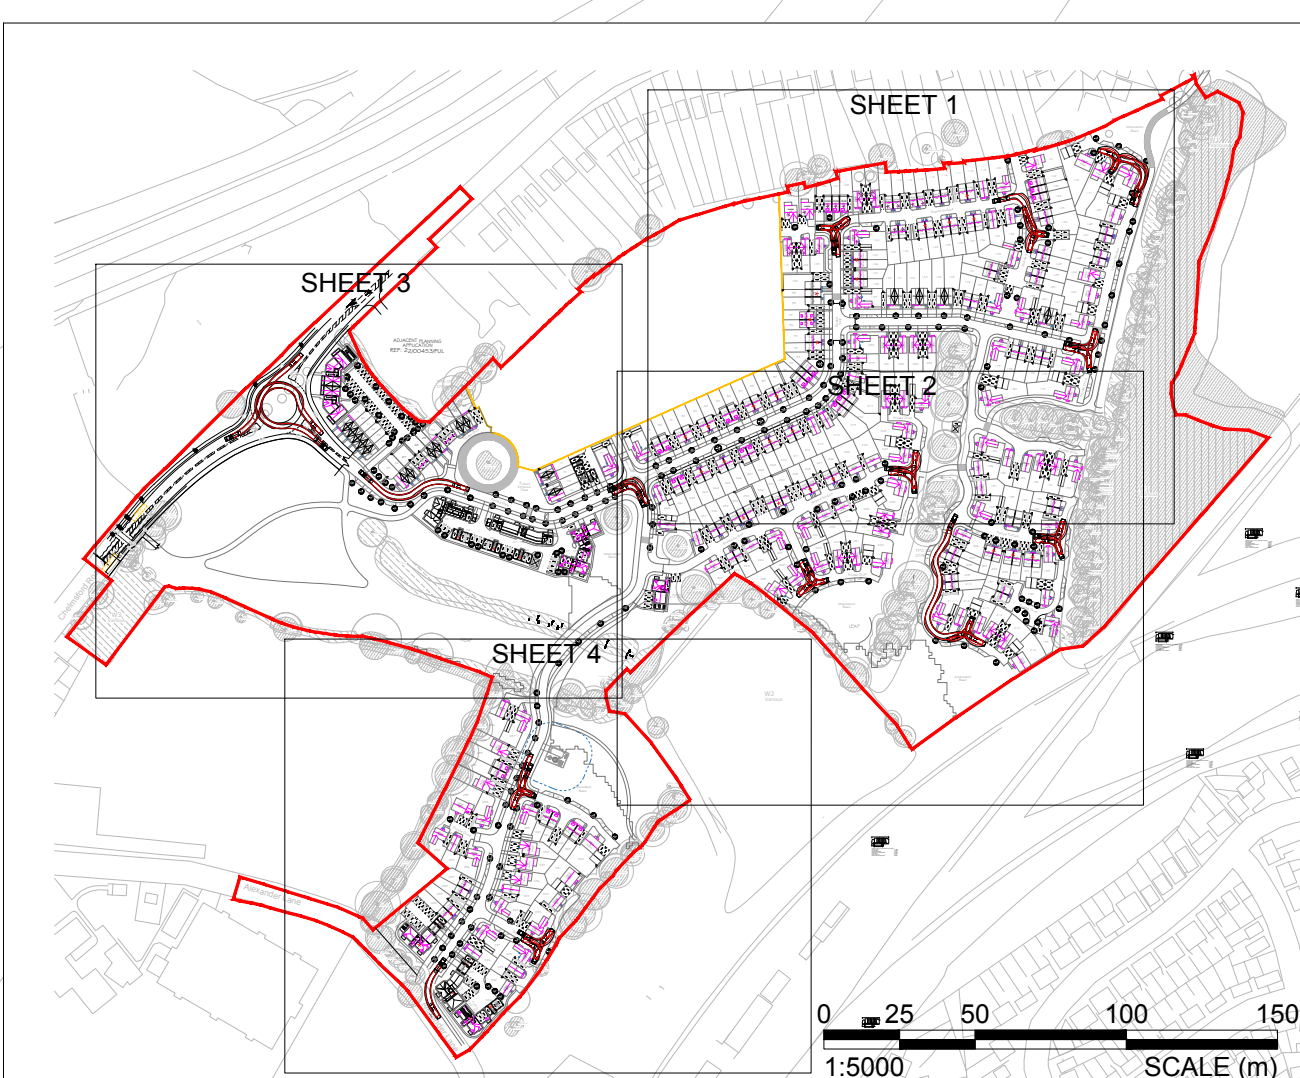

LOCATION PLAN
1:5000 @ A1

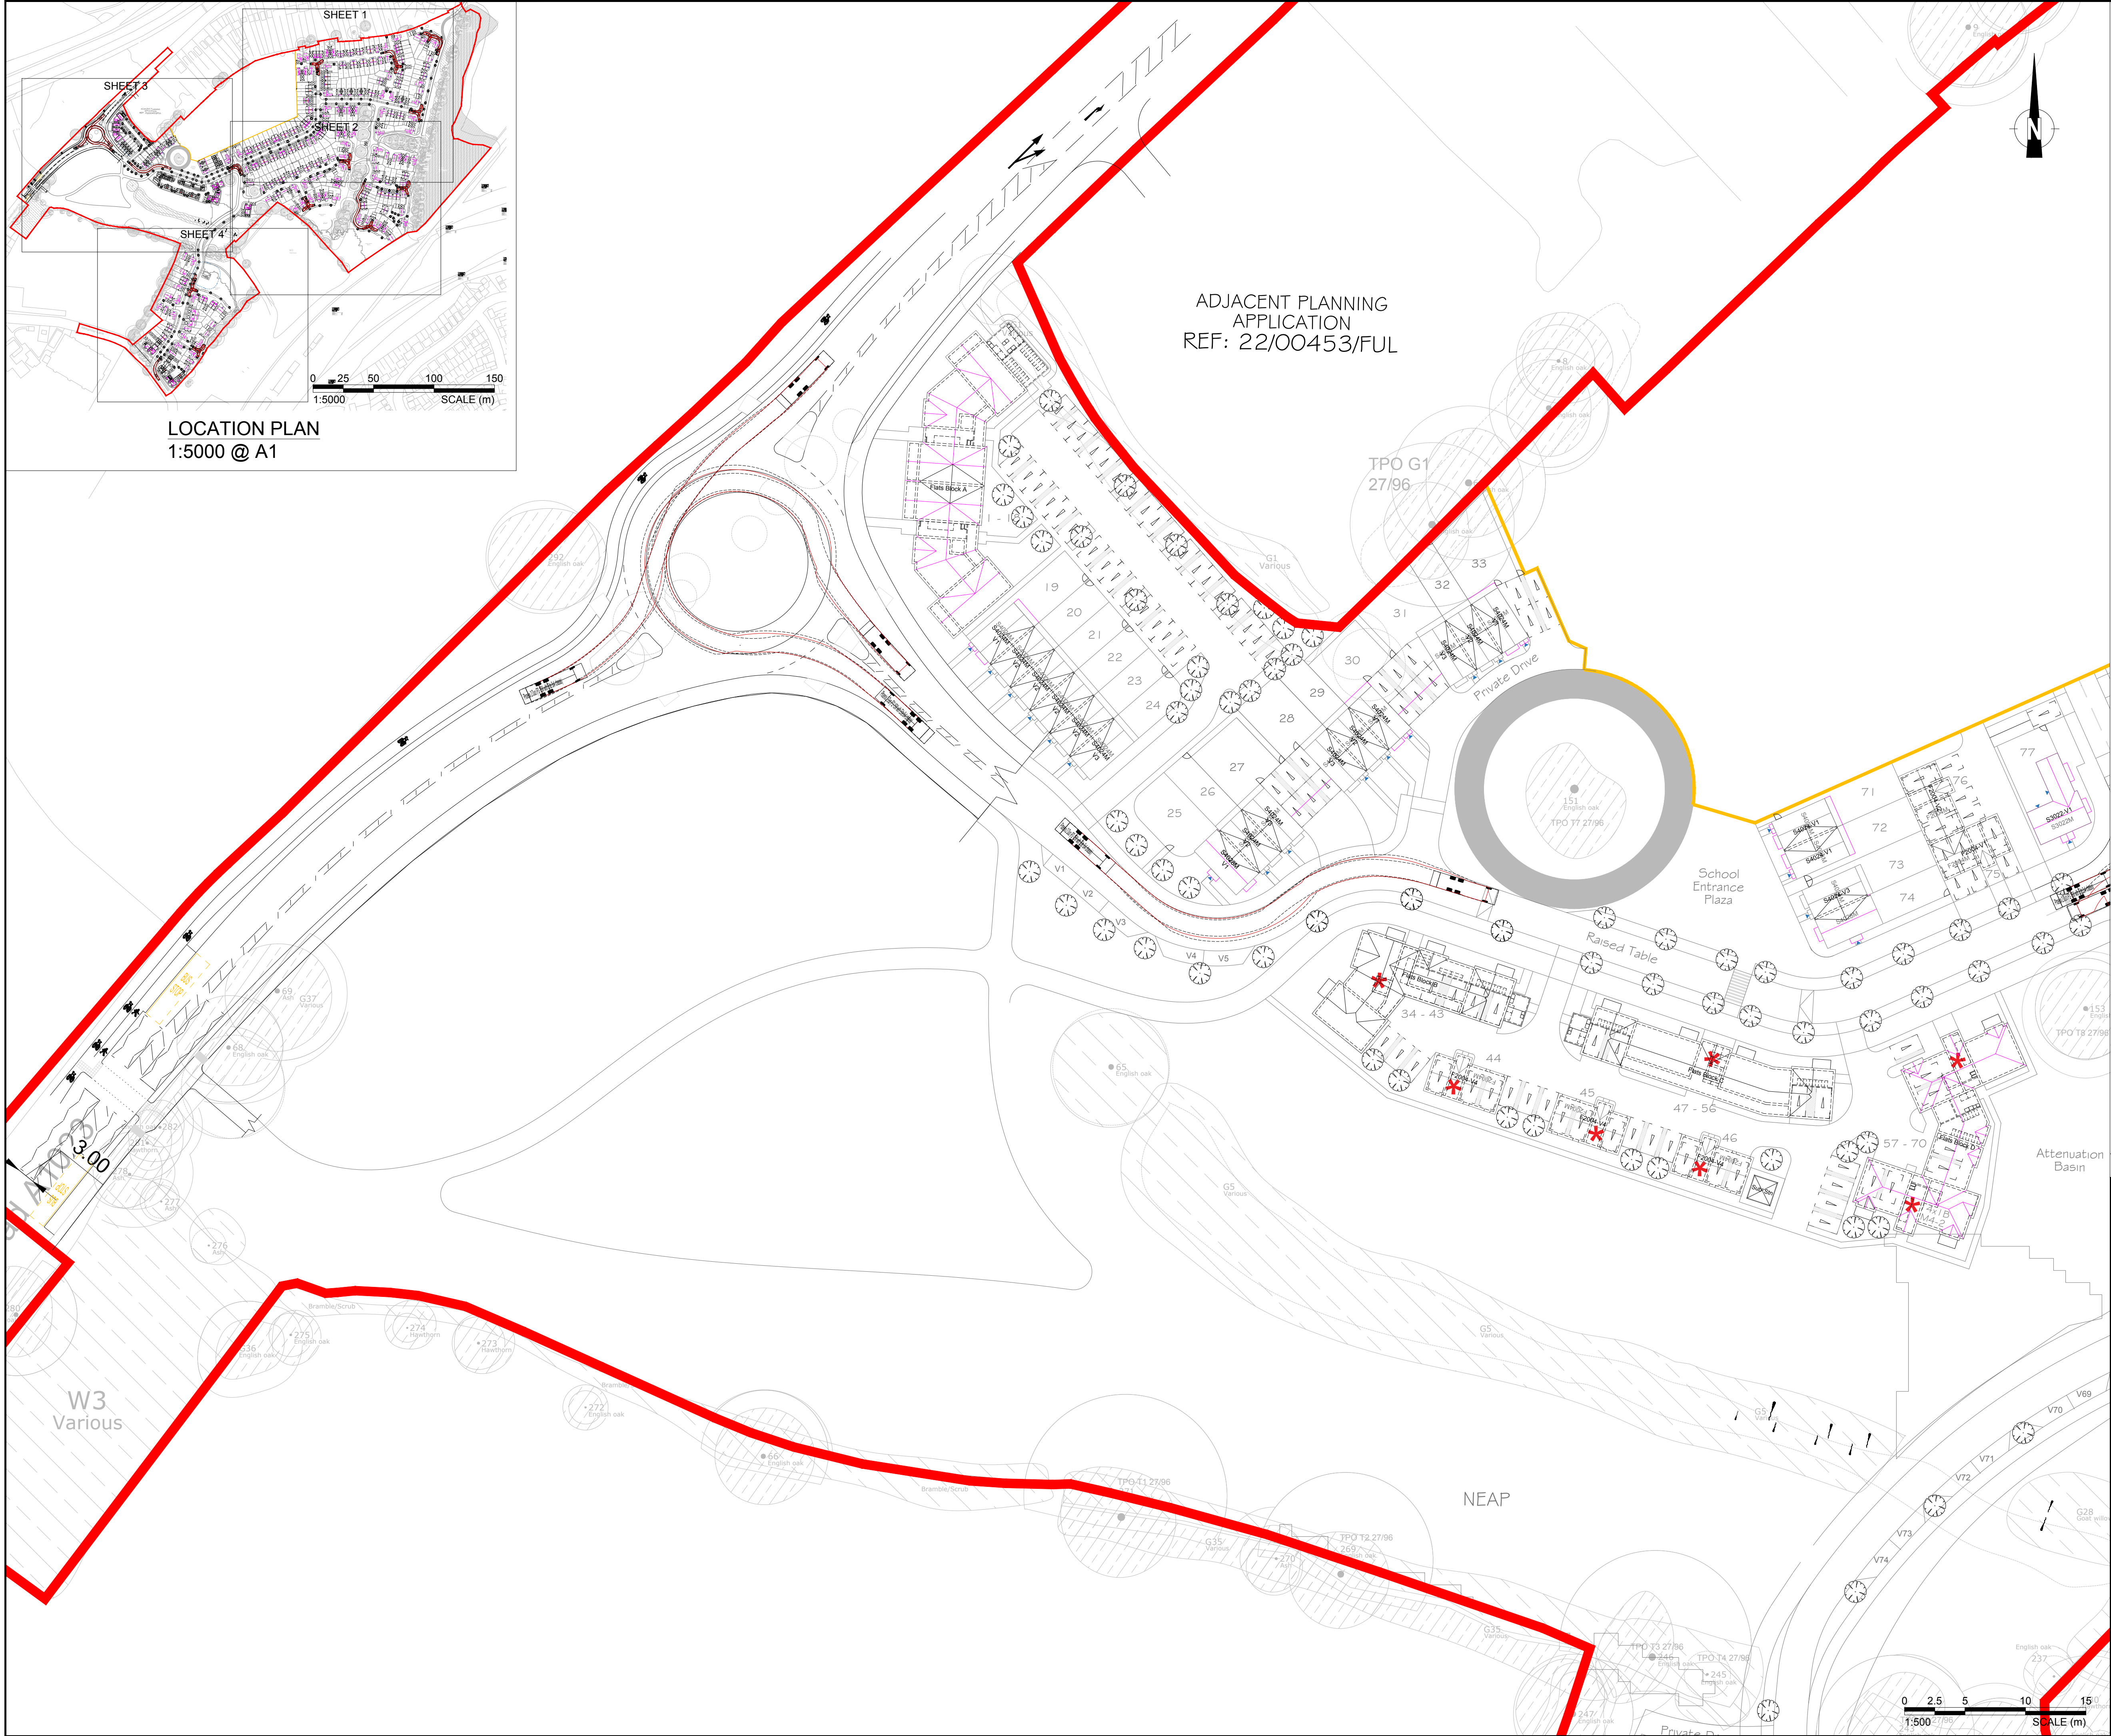

Phoenix 2 Duo (P2-15W with Elite 6x4 chassis)

Overall Length	11.200m
Overall Width	2.530m
Overall Body Height	3.751m
Min Body Ground Clearance	0.304m
Track Width	2.500m
Lock to lock time	4.00s
Kerb to Kerb Turning Radius	9.500m

NOTES:

- Based on site layout revision P

P04 Drawing updated	VV	JAK	JAK	05.09.2023
P03 Layout updated	PB	JAK	JAK	25.08.2023
P02 Drawing status updated	IO	JAK	JAK	28.07.2023
P01 Initial issue	IO	JAK	JAK	21.07.2023

Rev	Details	Drawn	Checked	Auth	Date

FOR STAGE APPROVAL

S4

vectos.

3rd Floor, Brew House
Jacob Street, Tower Hill
Bristol
BS2 0EQ
t: 0117 906 4280
e: vectos@vectos.co.uk

SLR

LRQA
CERTIFIED
ISO 9001

Client

Croudace Homes

Project Title

OFFICERS' MEADOW
SHENFIELD



Drawing Title

SWEPT PATH ANALYSIS



Scale	1:500	Designed	PB	Drawn	PB	Checked	JAK	Authorised	JAK
Original Size	A1	Date	23.05.2023	Date	23.05.2023	Date	23.05.2023	Date	23.05.2023

Drawing Number	VD23856	Proj. Ref. No.	VEC - S38	Volume	XXX	Location	-DR - CH - 0272	Type	Role	Number	Project Ref. No.
											VS152080
											Revision
											P04

06/09/2023 Vineesh Vimalendran i:\jobs\2023\vd23856 shenfield - highways design (vs152080)\2. design\cad\vd23856-vec-s38-xxx-dr-ch-0270- swept path analysis.dwg

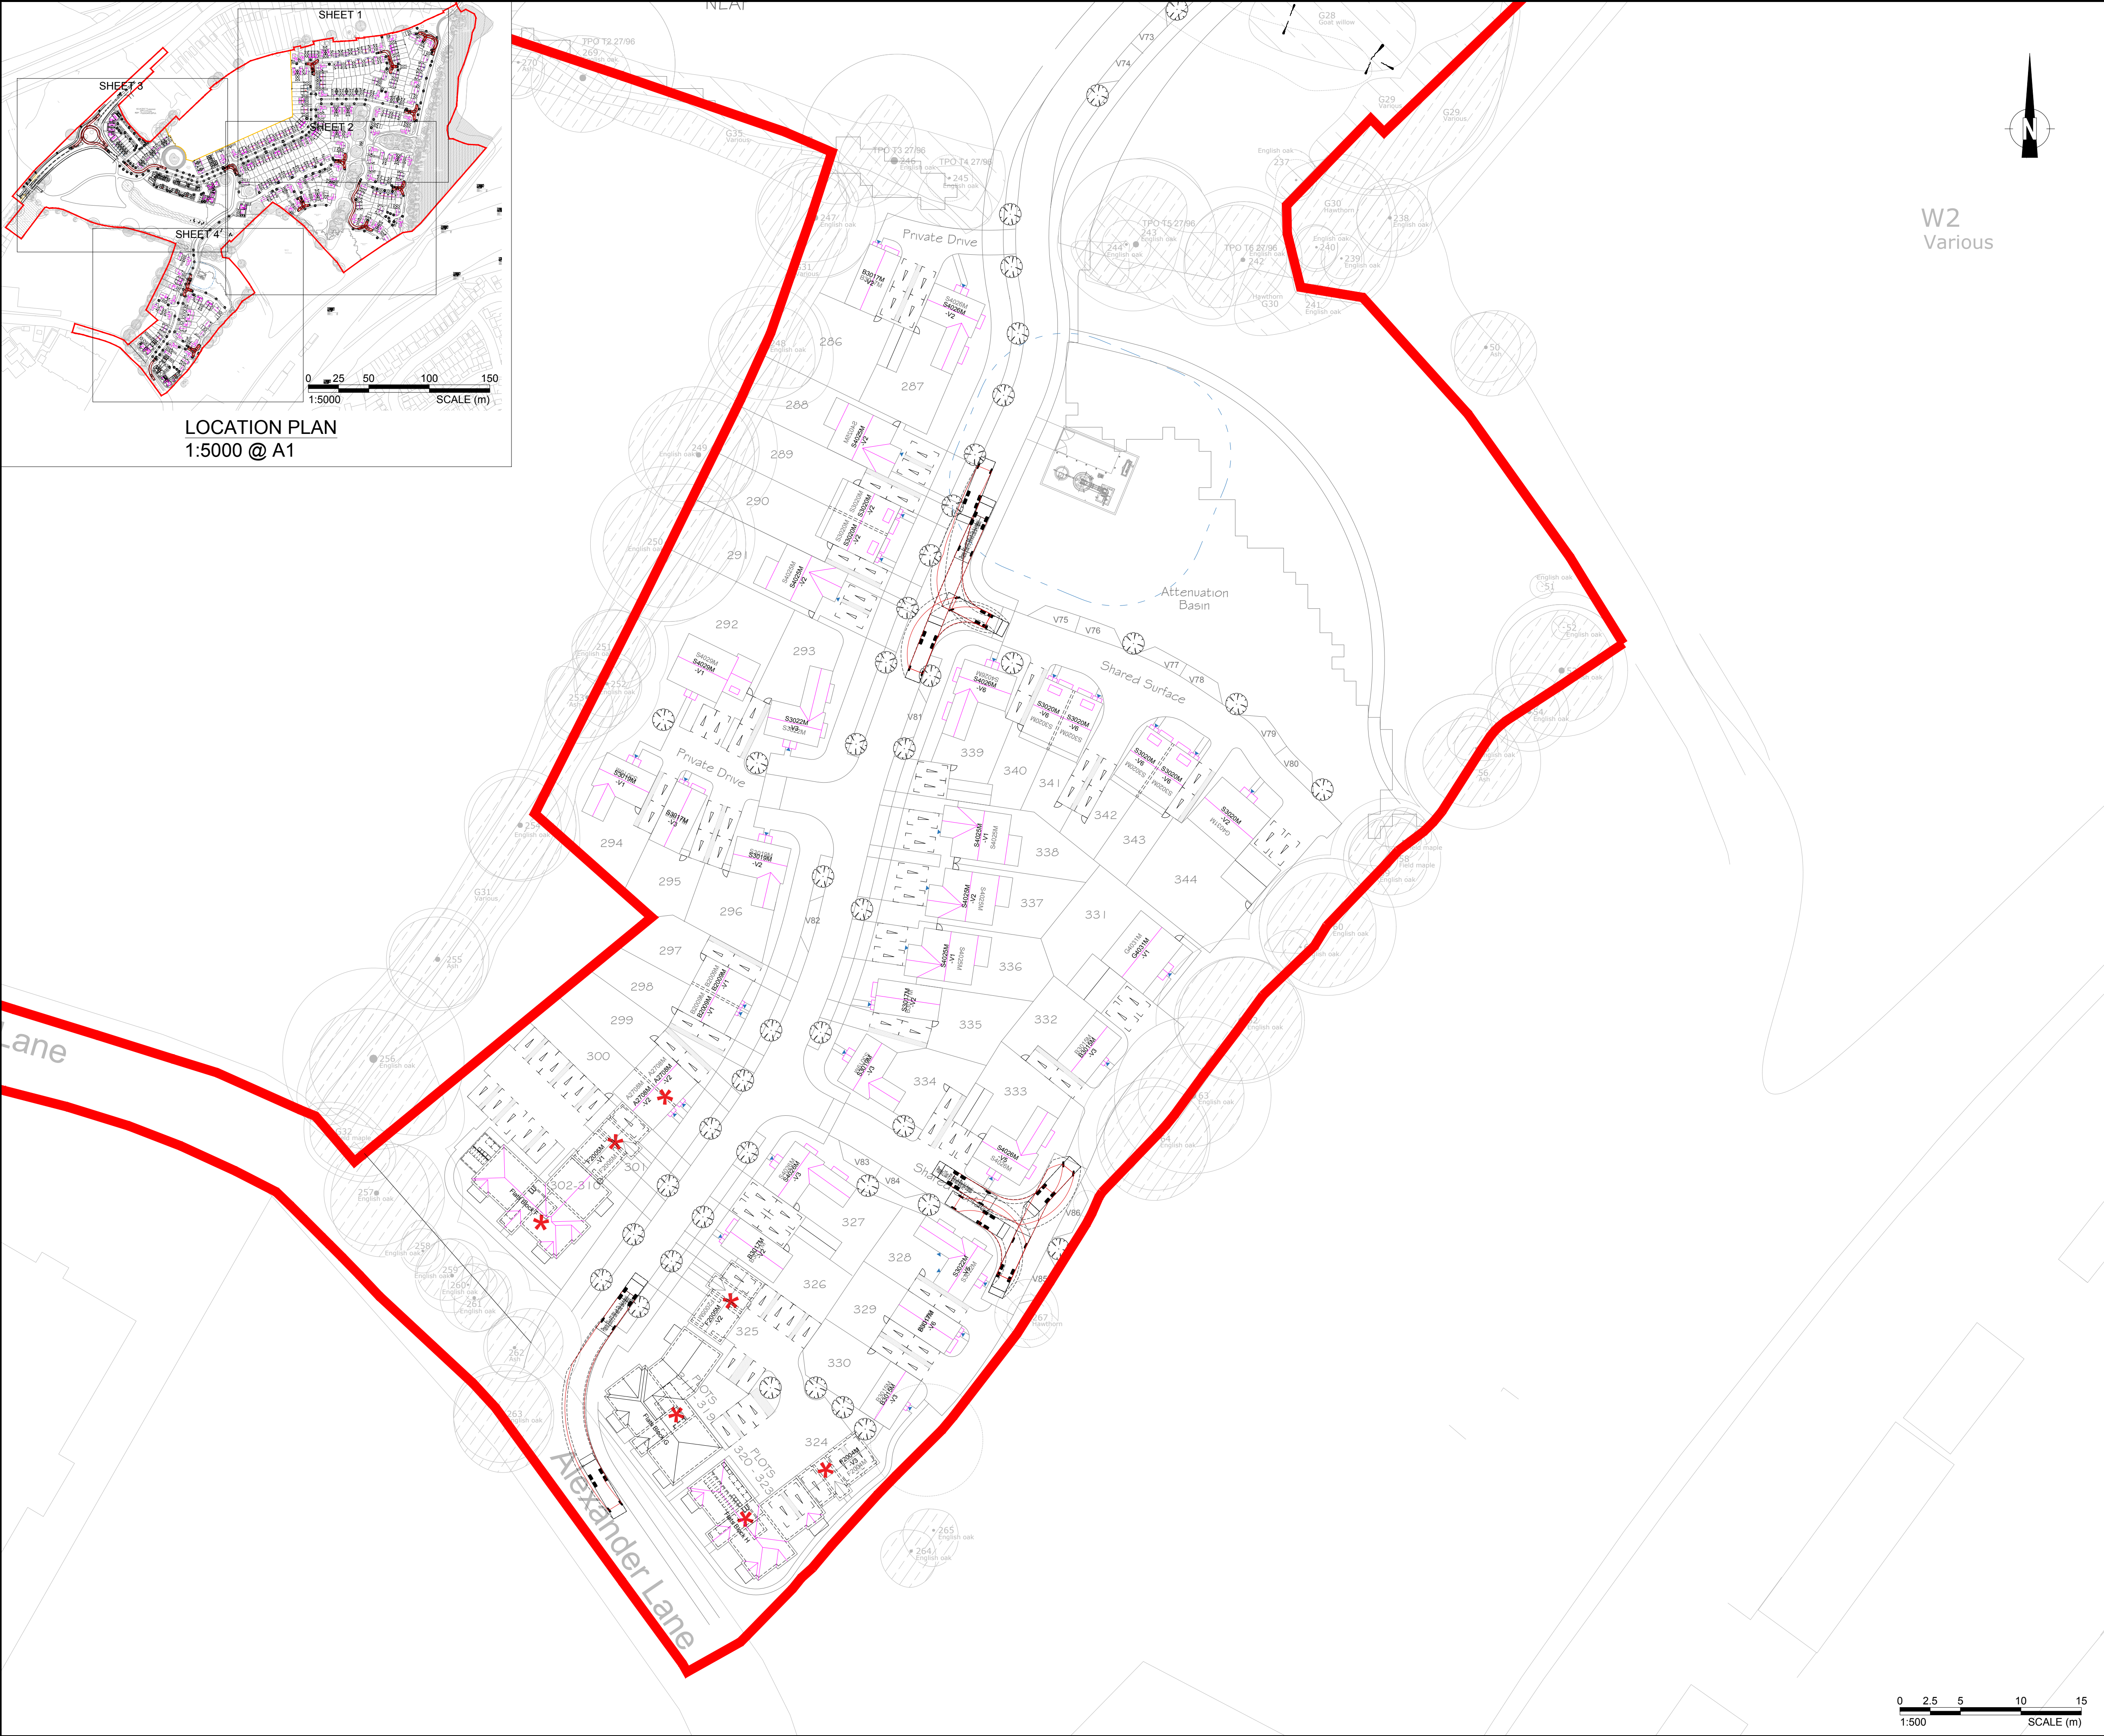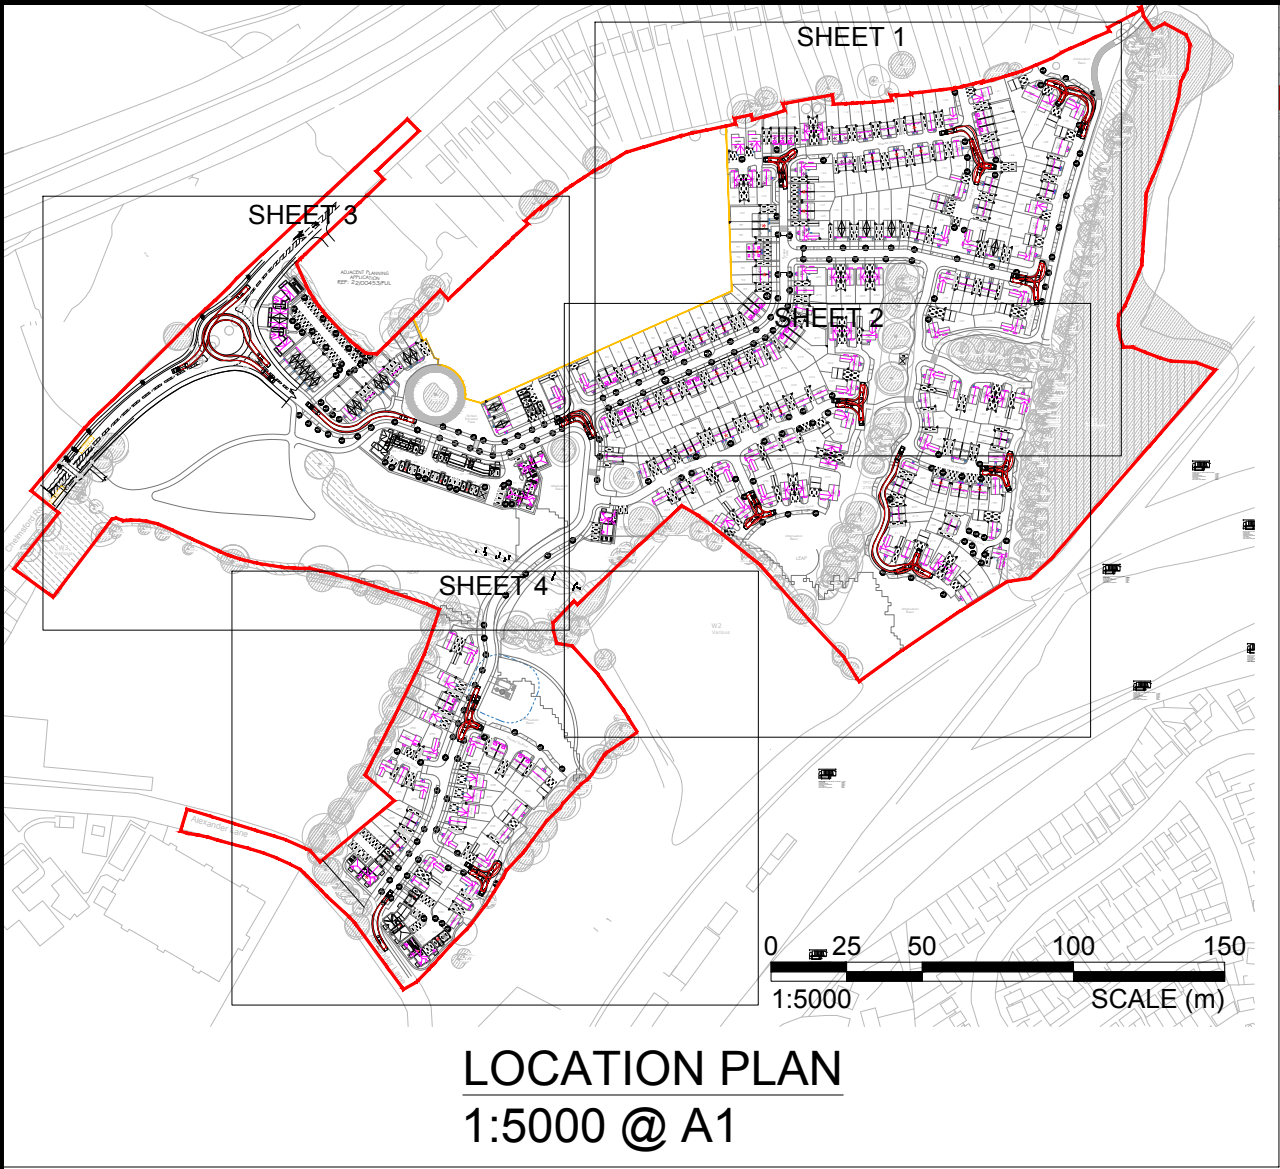

W2
Various

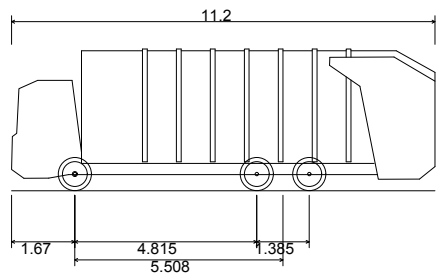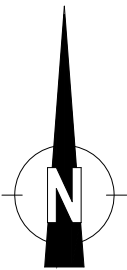

Phoenix 2 Duo (P2-15W with Elite 6x4 chassis)
Overall Length 11.200m
Overall Width 2.530m
Overall Body Height 3.751m
Min Body Ground Clearance 0.304m
Track Width 2.500m
Lock to lock time 4.00s
Kerb to Kerb Turning Radius 9.500m

NOTES:

- Based on site layout revision P

P04	Drawing updated	VV	JAK	JAK	05.09.2023
P03	Layout updated	PB	JAK	JAK	25.08.2023
P02	Drawing status updated	IO	JAK	JAK	28.07.2023
P01	Initial issue	IO	JAK	JAK	21.07.2023

Drawing Status				Suitability	
FOR STAGE APPROVAL				S4	
vectos. 3rd Floor, Brew House Jacob Street, Tower Hill Bristol BS2 0EQ t: 0117 906 4280 e: vectos@vectos.co.uk LRQA CERTIFIED ISO 9001 PART OF SLR					
Client					
Croudace Homes					
Project Title					
OFFICERS' MEADOW SHENFIELD					
Drawing Title					
SWEPT PATH ANALYSIS					
Scale	Designed	Drawn	Checked	Authorised	
1:500	PB	PB	JAK	JAK	
Original Size	Date	Date	Date	Date	
A1	23.05.2023	23.05.2023	23.05.2023	23.05.2023	
Drawing Number				Project Ref. No.	
PIN\Proj. Ref. No. Originator Volume				VS152080	
Location				Revision	
I Type Role Number				P04	
VD23856 - VEC - S38 - XXX - DR - CH - 0273					

Appendix K

School Plaza

Key


-  Raised Table
-  Shared Footway/Cycleway
-  Parallel Crossing
-  Chicace



Appendix L

Boardwalk Connection to Redrow Homes

Layout

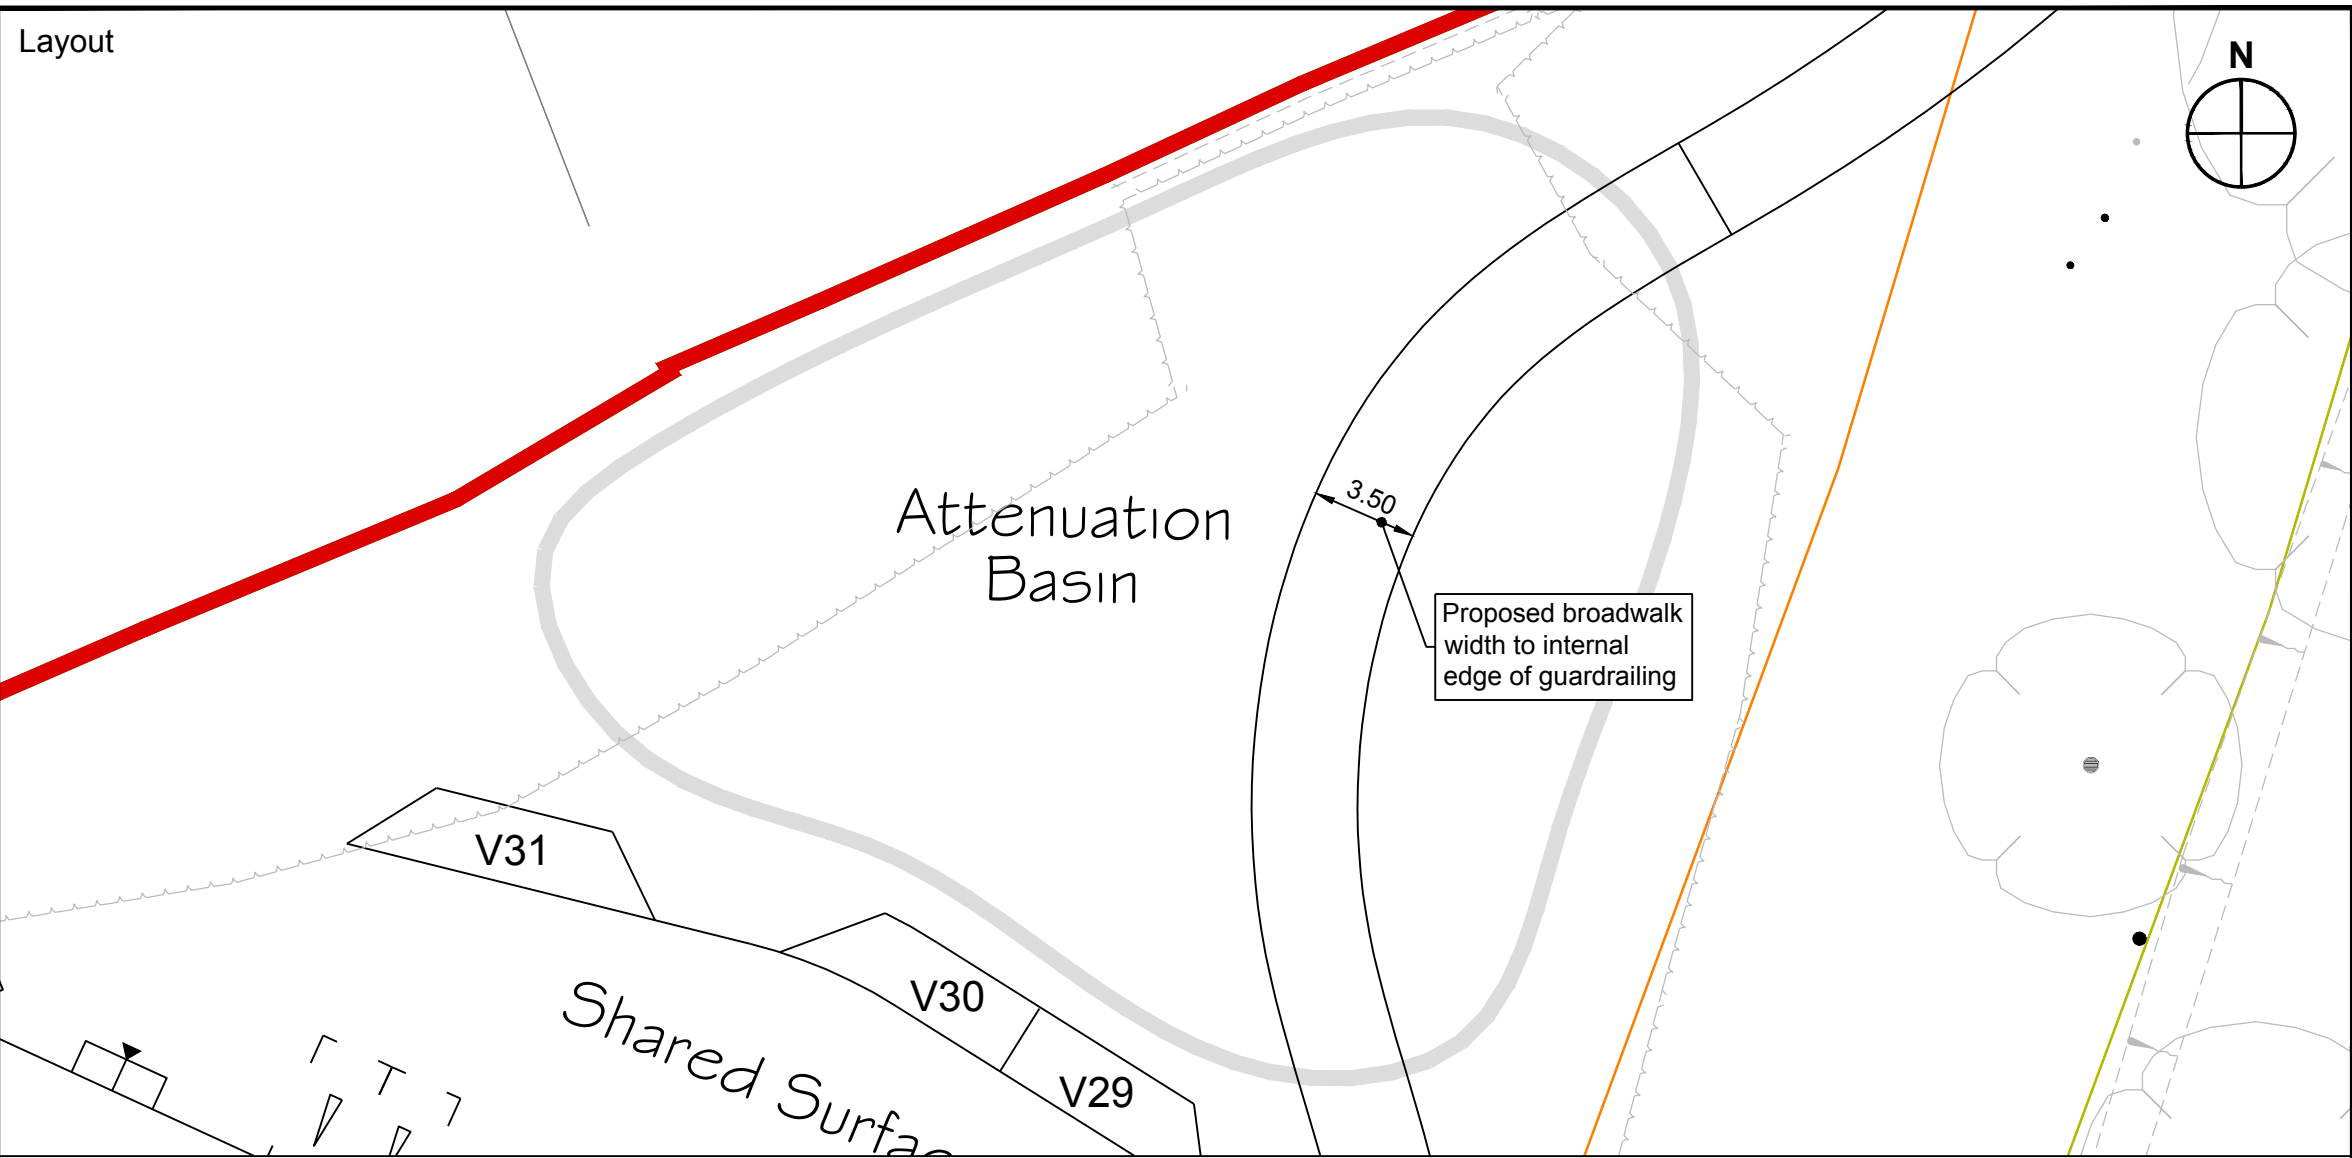


Notes:

1. This is not a construction drawing and is intended for illustrative purposes only.
2. White lining is indicative only.

Key

Red Line Boundary

Section

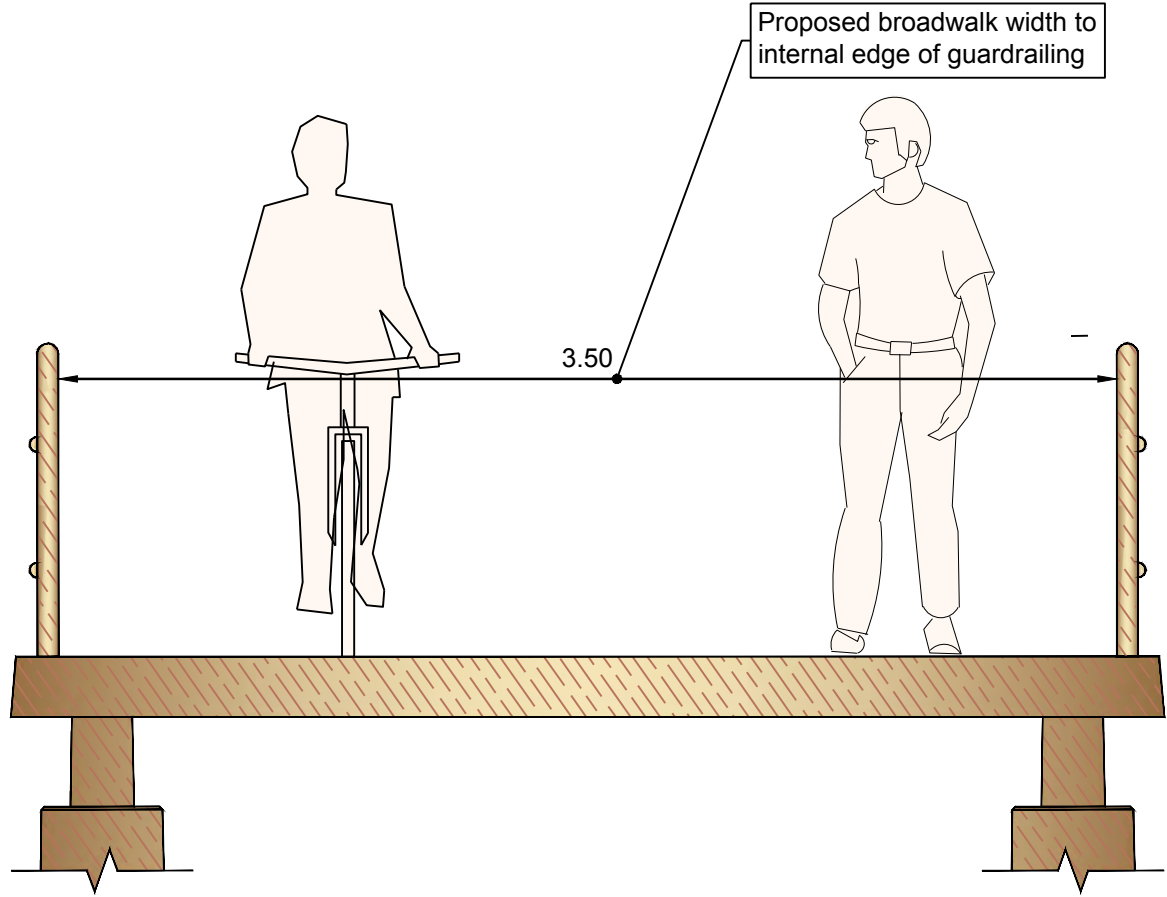

CLIENT:

Croudace Homes Ltd

PROJECT:

Officers Meadow, Shenfield

DRAWING TITLE:

Part of Allocated Site R03:
Land North of Shenfield

SCALES:

1:250 & 1:25 at A3

DRAWN:

JB

CHECKED:

HA

DATE:

04.08.2023

vectos. | PART OF **SLR**

The Cursitor, 38 Chancery Lane, London, WC2A 1EN
020 7580 7373 vectos@vectos.co.uk

DRAWING NUMBER:

152080/PD15

REVISION:

-