



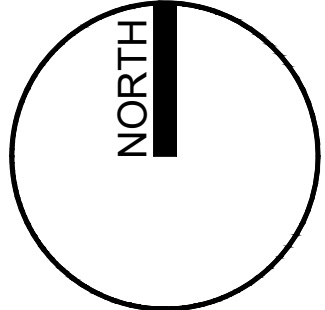

- Site Boundary
- Proposed School Boundary
- Affordable Housing
- Custom Build Houses

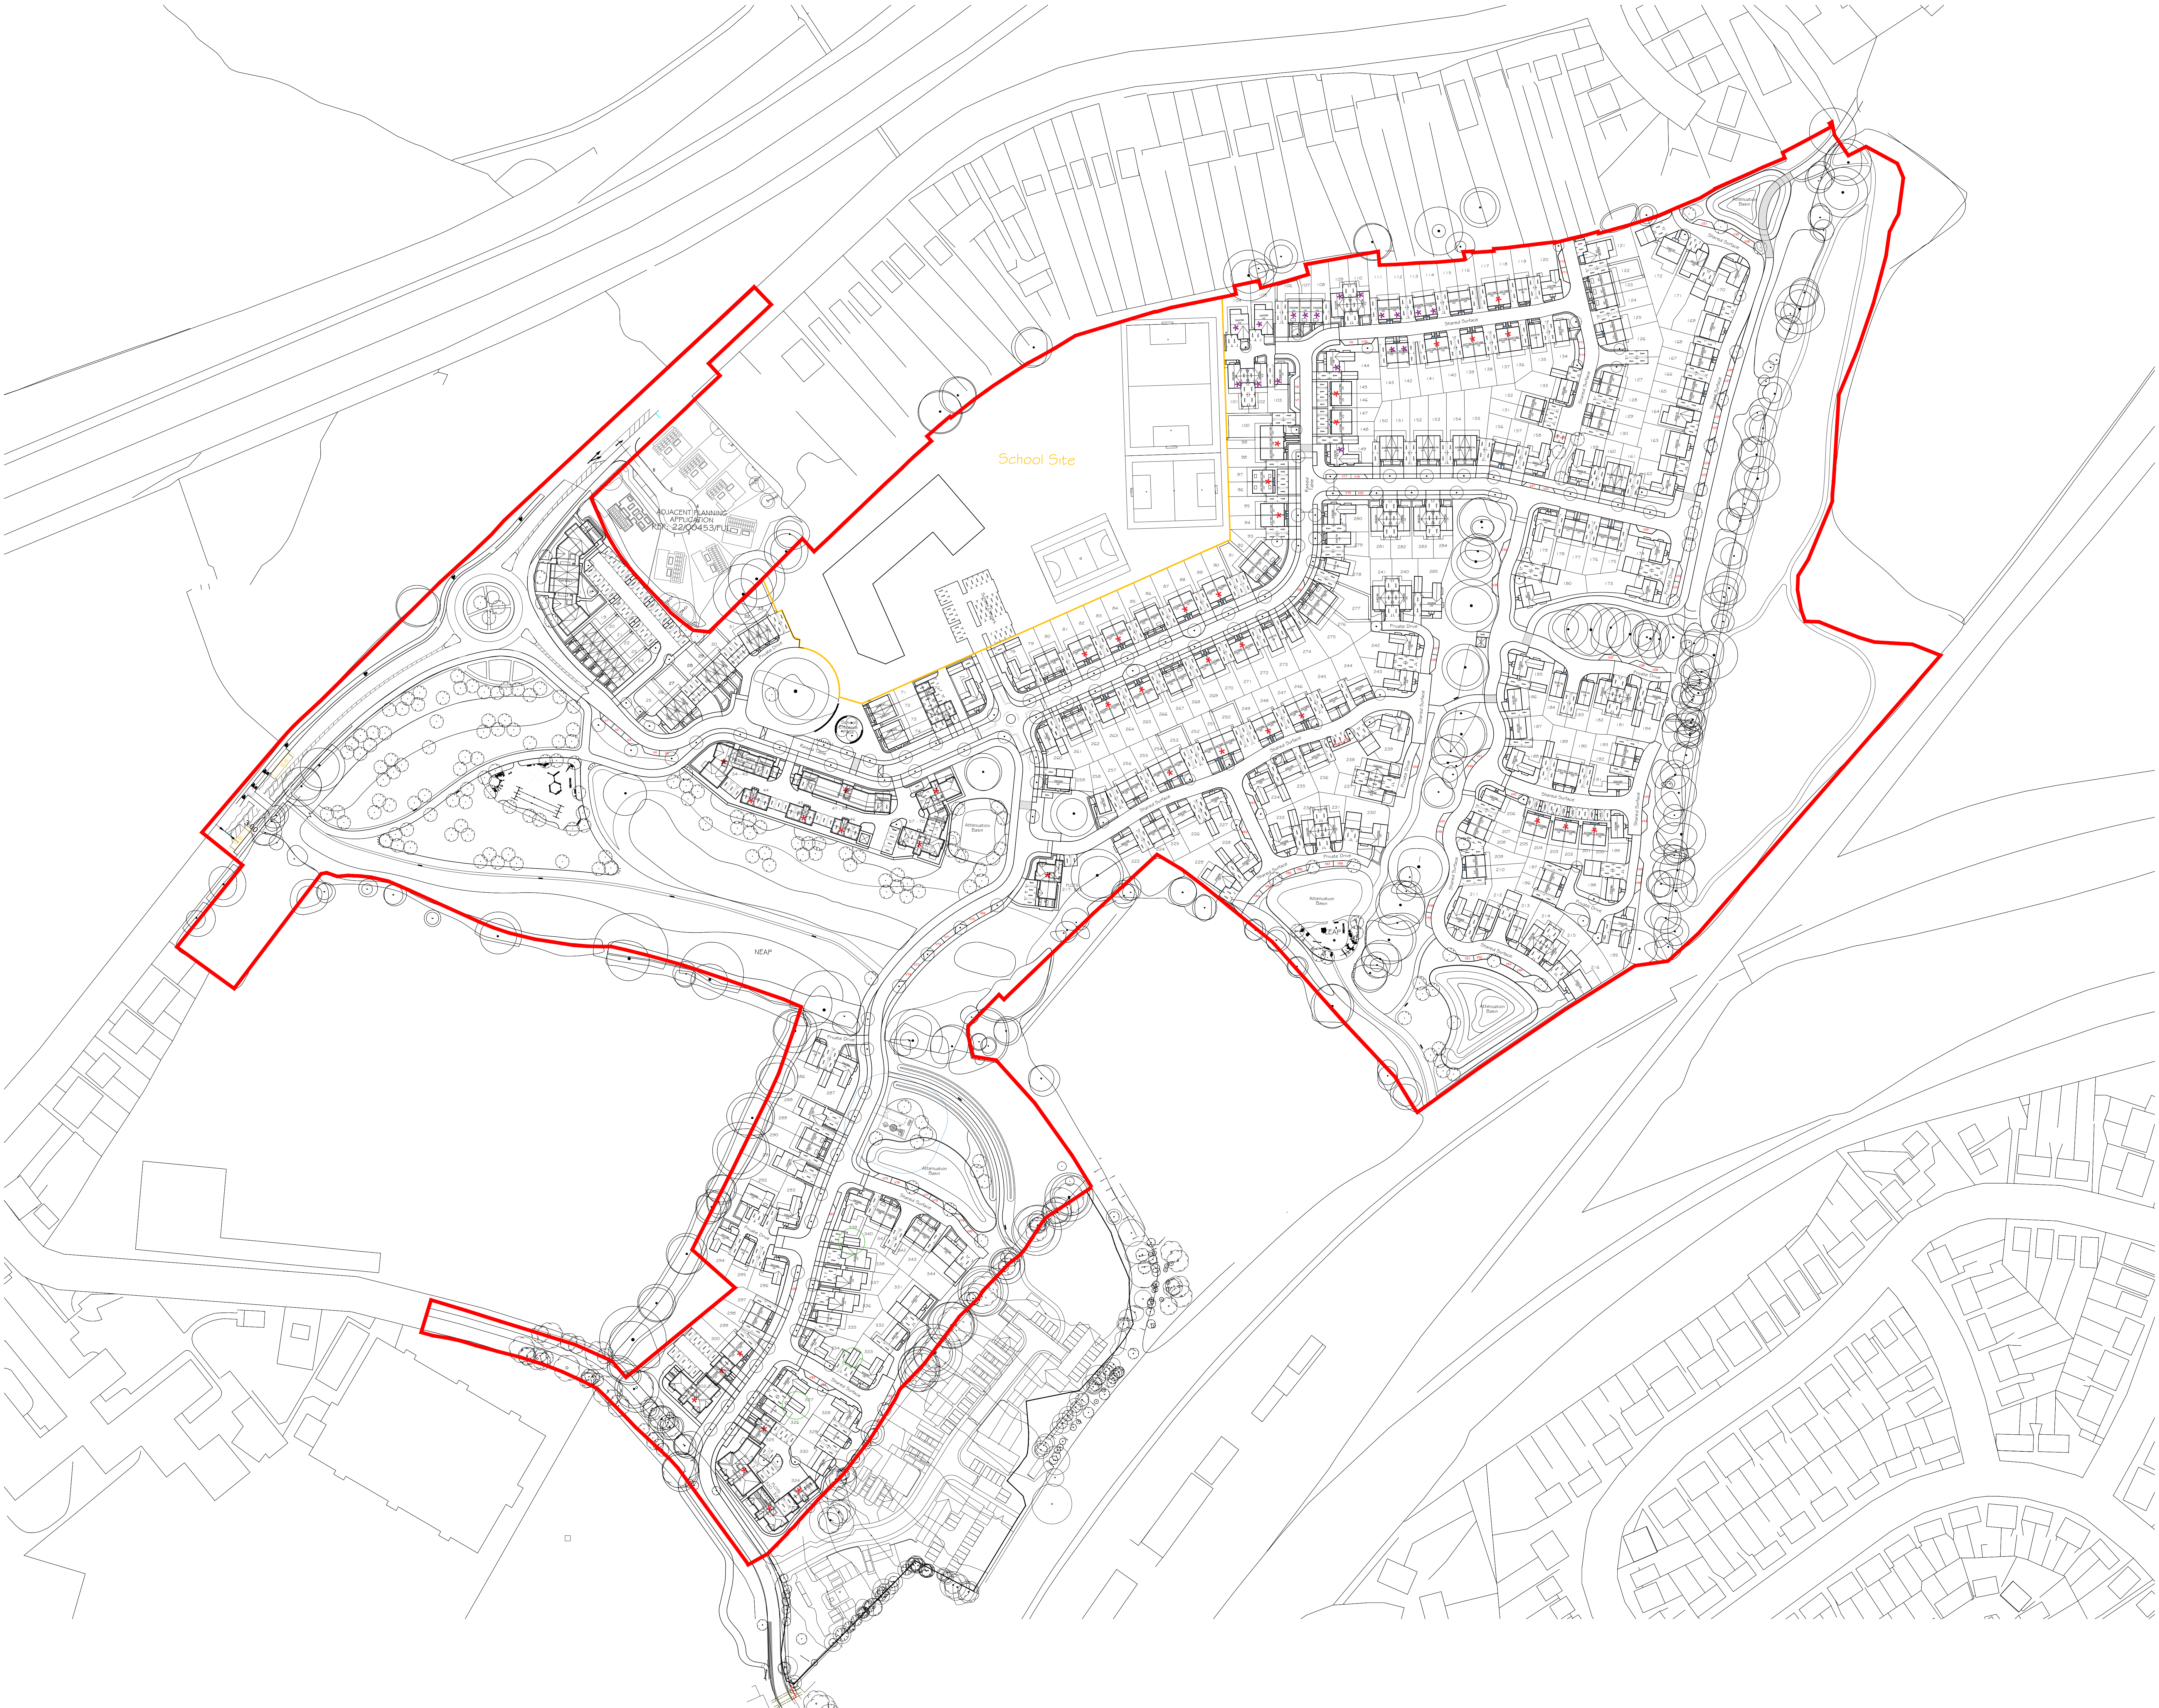

0 10 20 30 40 50 100m
Scale 1:1000

P	04-09-2023	Landscape information added	YC
N	24-08-2023	Layout updated with balconies added to Flats	YC
M	08-08-2023	Flat Block size updated.	AL
L	04-08-2023	Site layout update for the Flats footprint	LB
K	01-08-2023	Flats footprint adjusted, POI footprint adjusted	YC
J	17-07-2023	Flats footprint adjusted, site entrances amended	SFVC
H	13-07-2023	Pre-app and EOPP comments addressed.	SF
G	22-05-2023	Mix updated to balance affordable plots	SF
F	14-05-2023	Layout amended to suit pre-app feedback.	SF
E	07-02-2023	Housing Mix amended	SF
D	03-02-2023	Layout amended to suit design team comments	SF
C	17-01-2023	Layout amended as per Client's comments	SF
A	28-11-2022	Layout revised to suit tree survey	SF

Project:
OFFICERS' MEADOW
SHENFIELD
Client:
CROUDACE HOMES
Drawing:
PROPOSED SITE LAYOUT
BLOCK PLAN
Drawing no:
1643.100
Rev:
P

Scale@A1: 1/1000 Date: JUNE 2022 Drawn: SF Checked: -

finc
Finc Architects Ltd
61-63 New London Road | Chesham | Bucks | MK45 0AD
T: +44 (0)1294 833880
W: www.fincharchitects.com
E: enquiry@fincharchitects.com

Disclaimers: © Finc Architects Limited holds the copyright to all the information contained within this document and their written consent must be obtained before copying or using the data other than for the purpose it was originally supplied.
All dimensions and measurements to be checked on site.
Do not scale from this drawing. This drawing is to be printed in colour.